



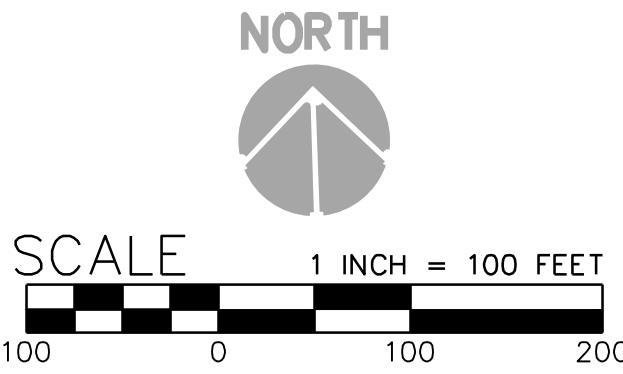

CLIENT

West Linn-Wilsonville School District

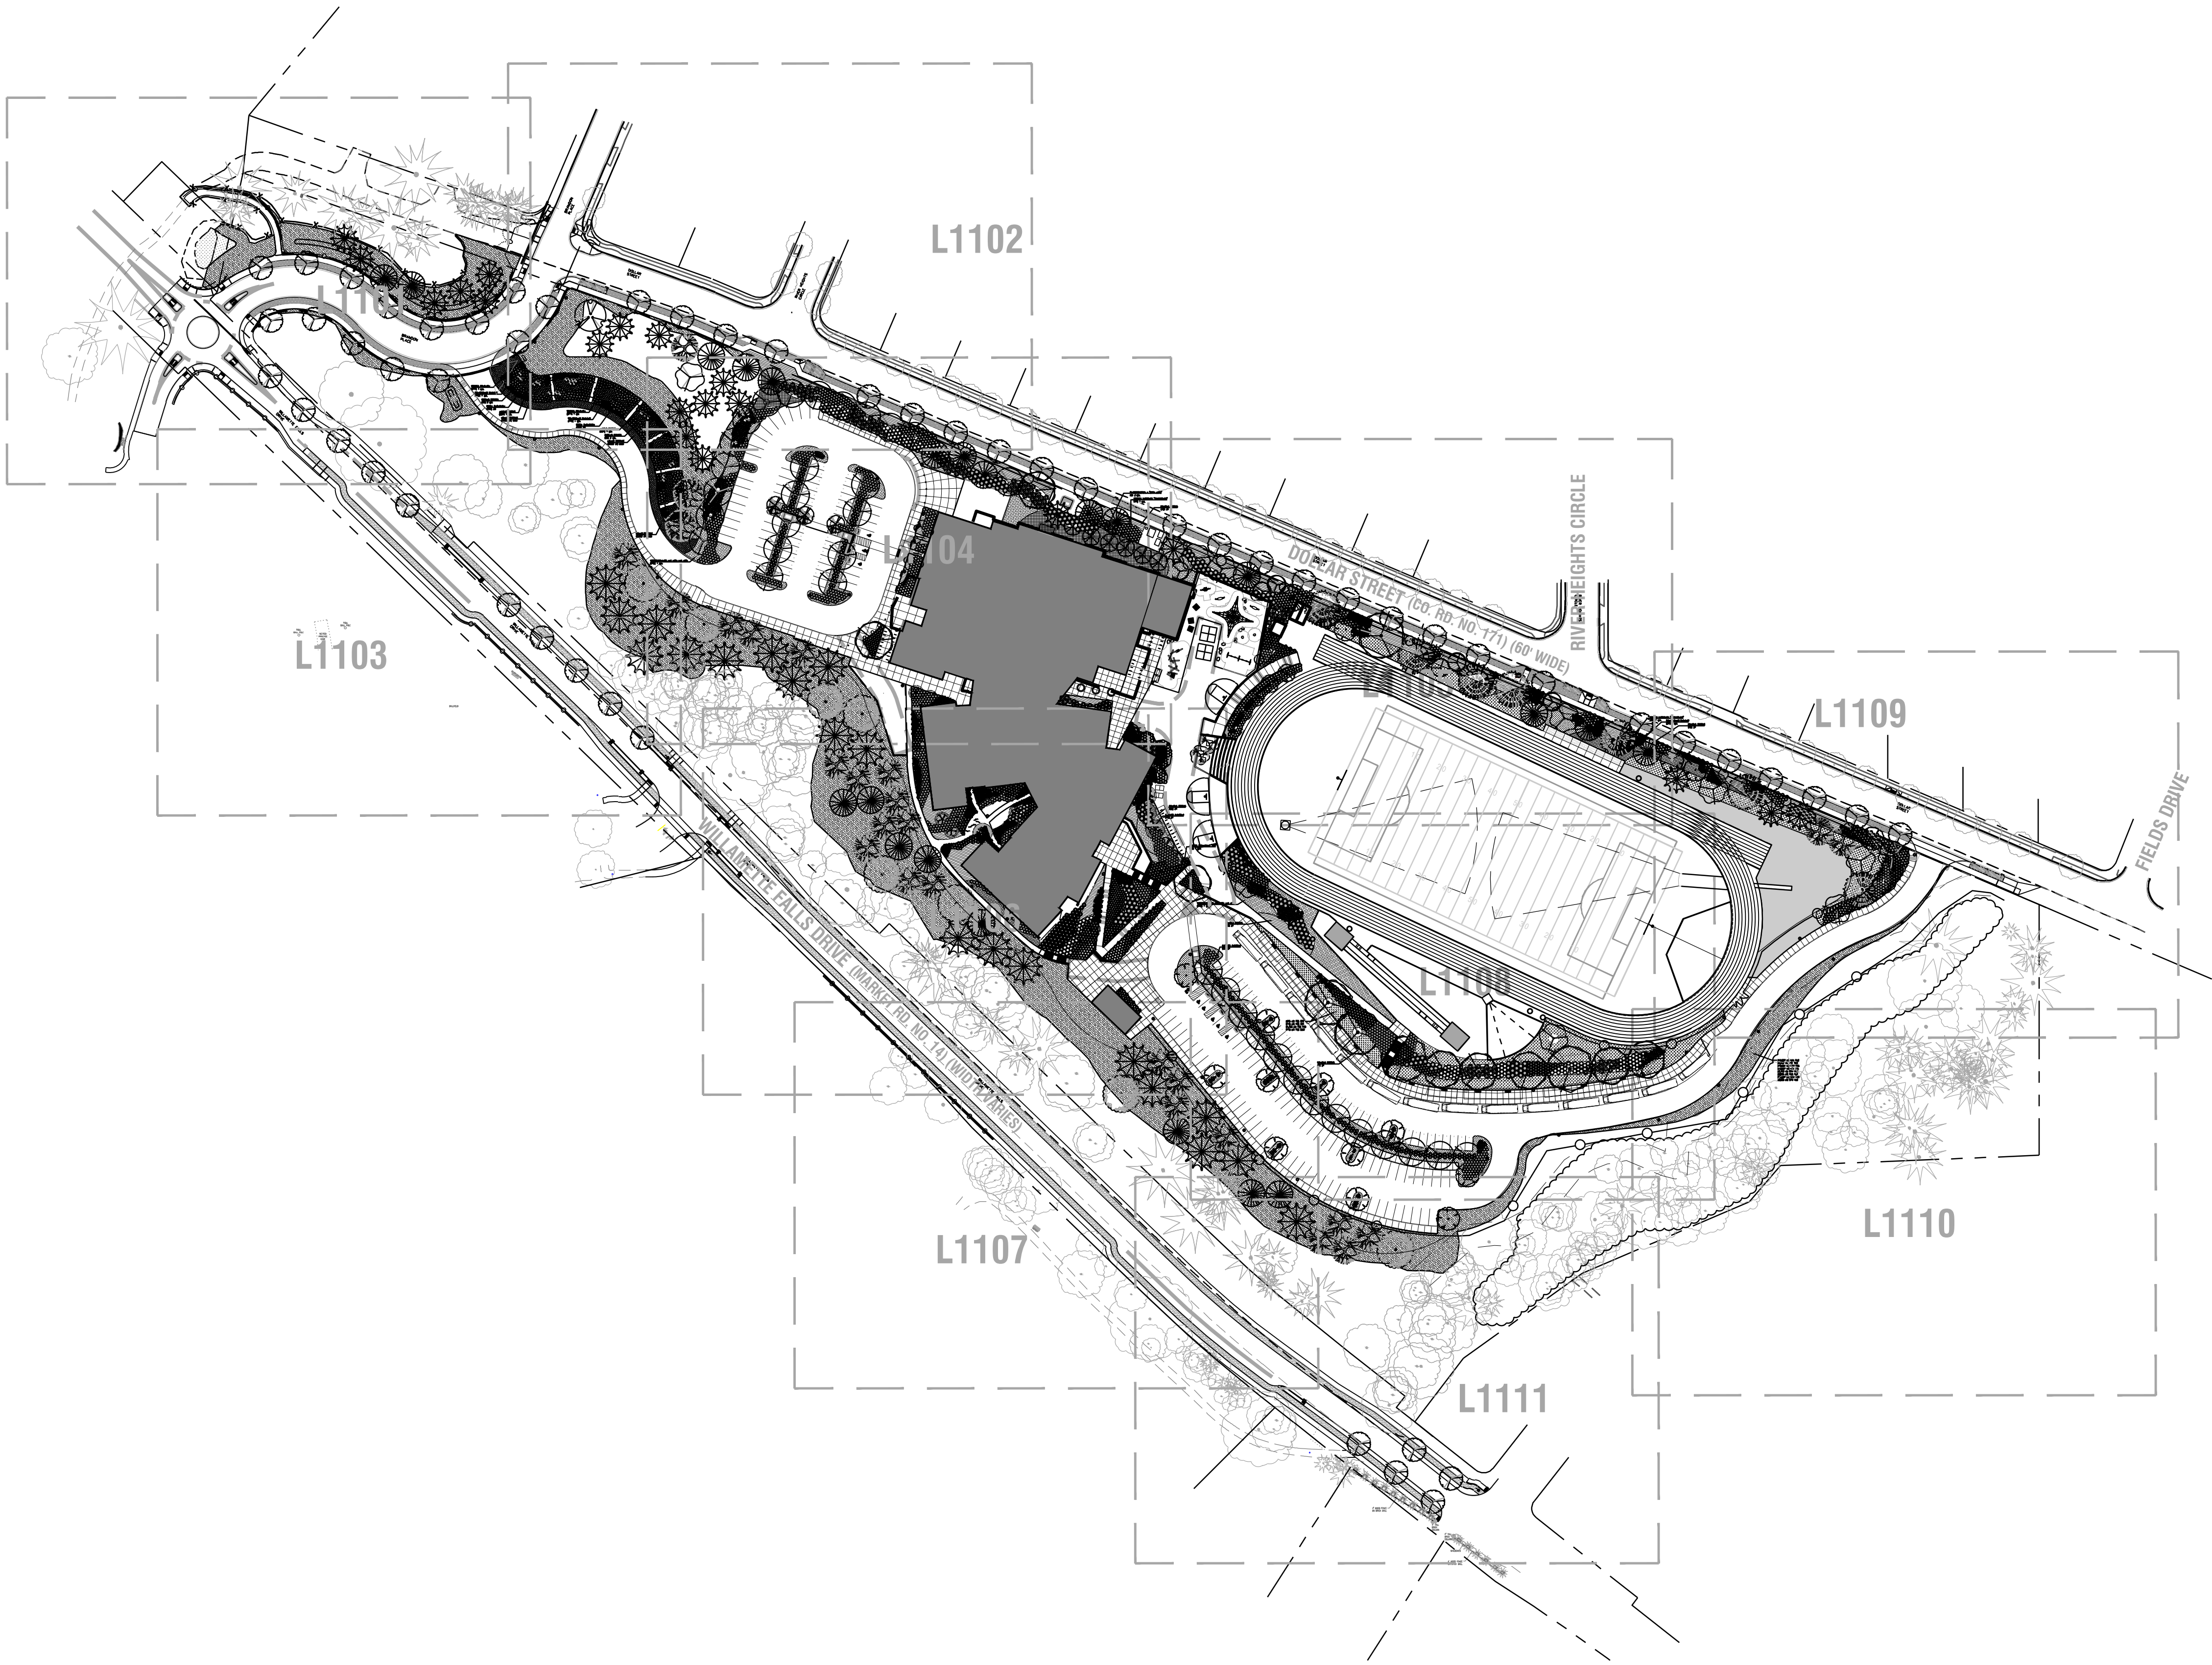

22210 SW Stafford Rd, Tualatin, OR 97062

COPYRIGHT

This drawing has been prepared solely for the intended use. No reproduction or distribution for any purpose other than authorized by IBI Group is intended.


Written dimensions shall have precedence over scaled dimensions. Contractors shall verify and be responsible for all dimensions and conditions on the job and IBI Group shall be relieved of any responsibility for the dimensions and conditions shown on the drawing. Shop drawings shall be submitted to IBI Group for general confirmation before proceeding with fabrication.

IBI Group Architects (USA), Inc.

is a member of the IBI Group of companies

ISSUES		
No.	DESCRIPTION	DATE
A	LAND USE	2021-03-17

NOT FOR CONSTRUCTION

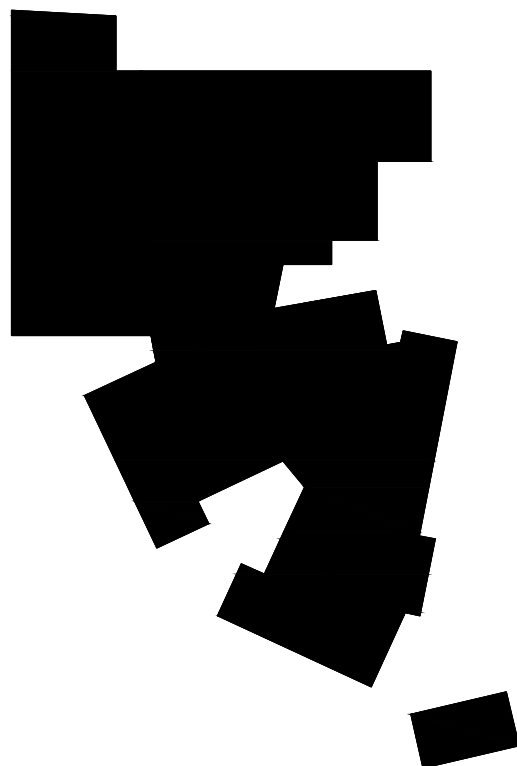

CONSULTANTS

WALKERMACY

111 SW Oak Street, SUITE 200
PORTLAND, OR 97204
503-228-3122

SEAL

IBI GROUP

907 SW Harvey Milk Street
Portland, OR 97205, USA
tel 503 226 6950 fax 503 273 9192
ibigroup-wednet.com

PROJECT

New Athey Creek Middle School

945 Dollar Street
West Linn, OR 97068

PROJECT NO:

124738

DRAWN BY:

WM

CHECKED BY:

IA

PROJECT MGR:

IA

APPROVED BY:

SHEET TITLE

PLANTING PLAN OVERALL

SHEET NUMBER


L1400A

ISSUE

A







SCALE CHECK

100 0 100 200

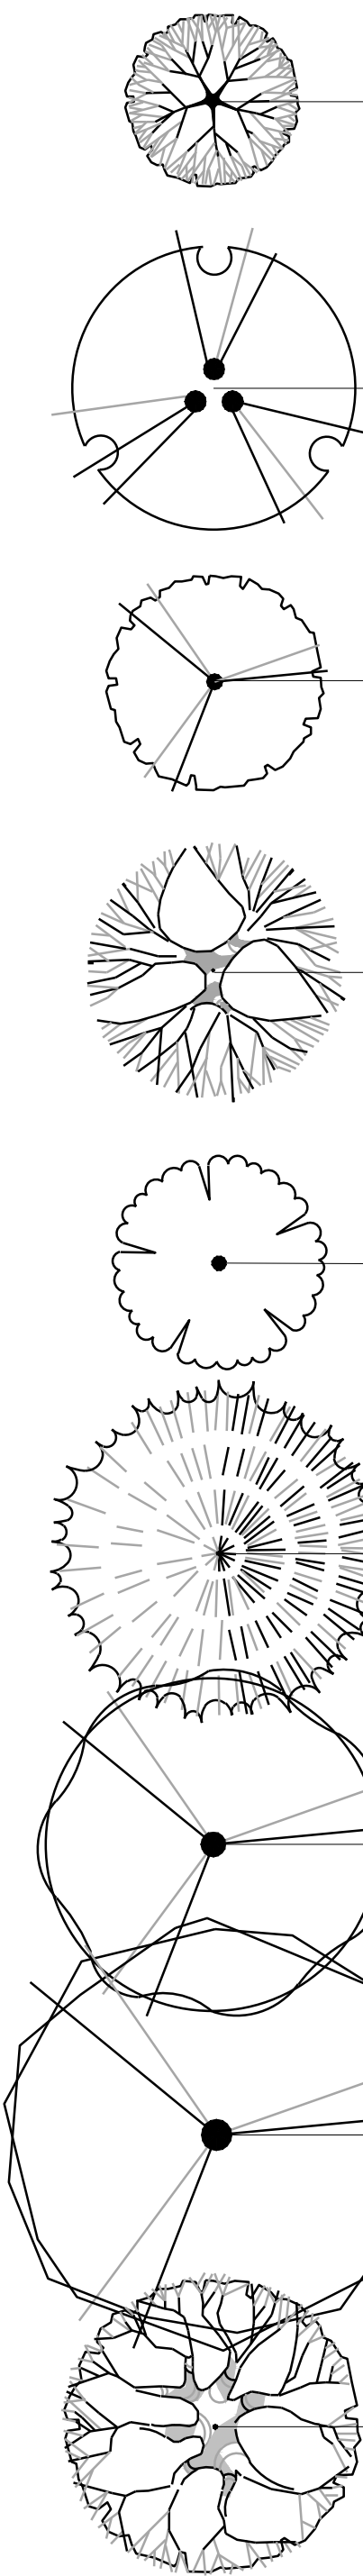

TREES	CODE	BOTANICAL NAME	COMMON NAME	SIZE	SPACING	WATER USE	QTY
	ACE CIR	ACER CIRCINATUM	VINE MAPLE	2" CAL.	AS SHOWN	LOW	7
	ACE GRI	ACER GRISEUM	PAPERBARK MAPLE	2" CAL.	AS SHOWN	MEDIUM	9
	ACE MAC	ACER MACROPHYLLUM	BIG LEAF MAPLE	2" CAL.	AS SHOWN	LOW	1
	ACE RBR	ACER RUBRUM	RED MAPLE	2.5" CAL.	AS SHOWN	MEDIUM	36
	ACE AUT	ACER RUBRUM 'AUTUMN FLAME'	AUTUMN FLAME RED MAPLE	2.5" CAL.	AS SHOWN	LOW	55
	ACE BRD	ACER RUBRUM 'BOWHALL'	BOWHALL RED MAPLE	2" CAL.	AS SHOWN	LOW	19
	ALN RUB	ALNUS RUBRA	RED ALDER	2" CAL.	AS SHOWN	LOW	3
	CER CAN	CERCIS CANADENSIS	EASTERN REDBUD	2" CAL.	AS SHOWN	LOW	8
	COR NUT	CORNUS NUTTALLII	PACIFIC DOGWOOD	2" CAL.	AS SHOWN	LOW	16
	MAG ST3	MAGNOLIA STELLATA	STAR MAGNOLIA	2" CAL.	AS SHOWN	MEDIUM	5
	PIC SIT	PICEA SITCHENSIS	SITKA SPRUCE	6' TO 8' HT.	AS SHOWN	LOW	7
	PSE DOU	PSEUDOTSUGA MENZIESII	DOUGLAS FIR	6' TO 8' HT.	AS SHOWN	LOW	20
	QUE COC	QUERCUS COCCINEA	SCARLET OAK	2.5" CAL.	AS SHOWN	MEDIUM	8
	QUE PAL	QUERCUS PALUSTRIS	PIN OAK	2.5" CAL.	AS SHOWN	MEDIUM	11
	QUE RUB	QUERCUS RUBRA	RED OAK	2.5" CAL.	AS SHOWN	MEDIUM	5
	THU PLI	THUJA PLICATA	WESTERN RED CEDAR	6' TO 8' HT.	AS SHOWN	LOW	15
	ZEL GRE	ZELKOVA SERRATA 'GREEN VASE'	GREEN VASE SAWLEAF ZELKOVA	2" CAL.	AS SHOWN	MEDIUM	2
SHRUBS	CODE	BOTANICAL NAME	COMMON NAME	SIZE	SPACING		QTY
	BER LAV	BERBERIS THUNBERGII 'MARTHA' TM	LAVA NUGGET JAPANESE BARBERRY	1 GAL.	36" O.C.	LOW	171
	CAR BUC	CAREX BUCHANANII	LEATHER LEAF SEDGE	1 GAL.	AS SHOWN	LOW	206
	CIS COR	CISTUS CORBARIENSIS	WHITE ROCKROSE	3 GAL.	60" O.C.	LOW	212
	CLE ALN	CLETHRA ALNIFOLIA	SUMMERSWEET CLETHRA	1 GAL.	36" O.C.	LOW	767
	COR RE5	CORNUS SERICEA	RED TWIG DOGWOOD	2 GAL.	48" O.C.	LOW	79
	DAS FRU	DASIPHORA FRUTICOSA	SHRUBBY CINQUEFOIL	1 GAL.	30" O.C.	LOW	291
	FOT BLU	FOTHERGILLA GARDENII 'BLUE MIST'	BLUE MIST FOTHERGILLA	1 GAL.	36" O.C.	LOW	431
	ILE GR3	ILEX CRENATA 'GREEN ISLAND'	GREEN ISLAND JAPANESE HOLLY	1 GAL.	24" O.C.	LOW	198
	JUN PAT	JUNCUS PATENS	CALIFORNIA GRAY RUSH	1 GAL.	24" O.C.	LOW	601
	LON PIL	LONICERA PILEATA	PRIVET HONEYSUCKLE	1 GAL.	18" O.C.	LOW	101
	POMU	POLYSTICHUM MUNITUM	WESTERN SWORD FERN	1 GAL.	36" O.C.	LOW	725
	RHO LKE	RHODODENDRON X 'DARK LORD'	DARK LORD RHODODENDRON	3 GAL.	60" O.C.	LOW	162
	RHO UNQ	RHODODENDRON X 'UNIQUE'	UNIQUE RHODODENDRON	2 GAL.	48" O.C.	LOW	308
	SAR DIG	SARCOCOCCA HOOKERIANA DIGYNA	SLENDER SWEETBOX	3 GAL.	60" O.C.	LOW	14
	SPI TOR	SPIRAEA BETULIFOLIA 'TOR'	TOR BIRCHLEAF SPIREA	1 GAL.	36" O.C.	LOW	921
	WESP	SPIRAEA DOUGLASII	WESTERN SPIREA	1 GAL.	36" O.C.	LOW	229
	SPI NIP	SPIRAEA NIPPONICA 'SNOWMOUND'	SNOWMOUND SPIREA	1 GAL.	36" O.C.	LOW	593
	SYR MEY	SYRINGA MEYERI 'PALIBIN'	DWARF KOREAN LILAC	2 GAL.	48" O.C.	LOW	234
	VIB DAV	VIBURNUM DAVIDII	DAVID VIBURNUM	2 GAL.	48" O.C.	LOW	90

GROUND COVERS	CODE	BOTANICAL NAME	COMMON NAME	SIZE	SPACING	WATER USE	QTY
	ARC CN3	ARCTOSTAPHYLOS UVA URSI UVA URSI	KINNIKINNICK	1 GAL.	15" O.C.	LOW	9,751
	LOL PER	LOLIUM PERENNE	PERENNIAL RYEGRASS	SEED		MEDIUM	15,459 SF
	MARE	MAHONIA REPENS	CREEPING MAHONIA	1 GAL.	36" O.C.	LOW	1,856
	RUB PEN	RUBUS PENTALOBUS 'EMERALD CARPET'	BRAMBLE	BULB/4" POT	18" O.C.	LOW	2,929

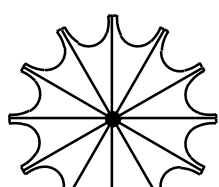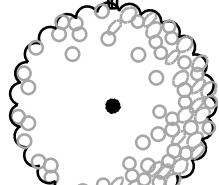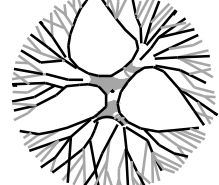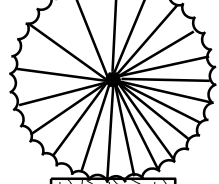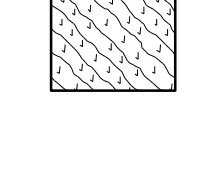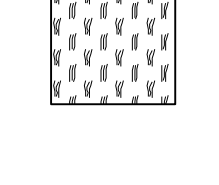	<u>PSEUDOTSUGA MENZIESII</u> 4' HT. PSEUDOTSUGA MENZIESII / DOUGLAS FIR	20	LOW WATER USE
	<u>ACER MACROPHYLLUM</u> 3' HT. ACER MACROPHYLLUM / BIG LEAF MAPLE	8	LOW WATER USE
	<u>ALNUS RUBRA</u> 3' HT. ALNUS RUBRA / RED ALDER	22	LOW WATER USE
	<u>THUJA PLICATA</u> 4' HT. THUJA PLICATA / WESTERN RED CEDAR	8	LOW WATER USE
	<u>WOODLAND SEED MIX</u> ALNUS RUBRA / RED ALDER AMELANCHIER ALNIFOLIA / SERVICEBERRY CORNUS SERICEA / RED TWIG DOGWOOD HOLODISCUS DISCOLOR / OCEAN-SPRAY MAHONIA REPENS / CREEPING MAHONIA ROSA NUTKANA / NOOTKA ROSE SAMBUCUS RACEMOSA / RED ELDERBERRY SYMPHORICARPOS ALBUS / COMMON WHITE SNOWBERRY	113,741 SF 15% 5% 22% 15% 8% 10% 15% 10%	
	<u>NO-MOW</u> FESTUCA BREVIPILA / HARD FESCUE FESTUCA OVINA 'AZAY' / AZAY SHEEP FESCUE FESTUCA RUBRA / RED FESCUE FESTUCA RUBRA COMMUTATA / CHEWINGS FESCUE	20,284 SF 3,043 SF 1,014 SF 15,213 SF 1,014 SF	

PLANTING NOTES

- CONTRACTOR TO VERIFY LOCATION OF EXISTING TREES INDICATED TO REMAIN PRIOR TO SOIL PREPARATION. PROTECT ALL TREES AND SHRUBS INDICATED TO REMAIN. COORDINATE WITH THE OWNER'S REPRESENTATIVE.
- PLANTING AREAS TO BE SUFFICIENTLY CLEANED OF ALL CONSTRUCTION MATERIALS, INCLUDING IMPORTED ROCK, TO THE SATISFACTION OF THE OWNER'S REPRESENTATIVE BEFORE BEGINNING ANY LANDSCAPE WORK.
- IDENTIFY ALL PLANTING AREAS IN FIELD WITH WHITE FIELD-MARKING CHALK OR APPROVED EQUAL. PLANTING BEDS TO BE ADJUSTED AND APPROVED BY OWNER'S REPRESENTATIVE PRIOR TO PLANT LOCATION.
- FOR PLANTING OCCURRING IN MASSES OF SAME SPECIES PLANT, LABELING REFERS TO ALL ADJACENT IDENTICAL SYMBOLS. REFER TO DETAILS AND LEGEND FOR SPACING INFORMATION.
- THE OWNER'S REPRESENTATIVE WILL APPROVE INDIVIDUAL PLANT MATERIAL AND LOCATION OF PLANT MATERIAL PRIOR TO INSTALLATION. REFER TO SPECIFICATIONS FOR PROCEDURE.
- SHRUBS AND GROUNDCOVER TO BE PLANTED A MINIMUM OF ONE HALF THEIR ON CENTER SPACING AWAY FROM PAVEMENT EDGES; UNLESS OTHERWISE NOTED.
- PROVIDE ROOT BARRIER AROUND ALL TREES WITHIN 5' OF PAVING, CURBS, WALLS, BUILDINGS, UTILITY DUCTS AND OTHER APPURTENANCES.
- PLANT QUANTITIES INDICATED ARE FOR THE CONVENIENCE OF THE CONTRACTOR ONLY. CONTRACTOR IS RESPONSIBLE FOR PROVIDING PLANTS IN QUANTITIES AND LOCATIONS SHOWN ON DRAWINGS.
- PROVIDE JUTE NETTING ON ALL SLOPES WITH GRADIENT OF 3:1 OR GREATER AS DIRECTED IN THE FIELD BY THE OWNER'S REPRESENTATIVE. STAPLE FABRIC TO GROUND WITH METAL STAKES AT 4' O.C.

GENERAL NOTES

- IRRIGATION WILL BE PROVIDED VIA A NEW PERMANENT, BELOW GRADE AND FULLY AUTOMATIC SYSTEM OPERATED BY WEATHER BASE CONTROLLER AND WATERED WITH A COMBINATION OF POP-UP SPRAY HEADS, ROTORS AND DRIP IRRIGATION. WATER EFFICIENT EQUIPMENT WILL BE USED TO REDUCE WATER CONSUMPTION. NEW PROPOSED IRRIGATION COMPONENTS ASSOCIATED WITH THIS PROJECT WILL BE INTEGRATED INTO THE CAMPUS'S EXISTING IRRIGATION SYSTEM TO PROVIDE EFFECTIVE COVERAGE.

CLIENT

West Linn-Wilsonville School District



22210 SW Stafford Rd, Tualatin, OR 97062

COPYRIGHT

This drawing has been prepared solely for the intended use. This any reproduction or distribution for any purpose other than authorized by IBI Group is forbidden.


Written dimensions shall have precedence over scaled dimensions. Contractors shall verify and be responsible for all dimensions and conditions on the job and IBI Group shall be relieved of any responsibility for the dimensions and conditions shown on the drawing. Shop drawings shall be submitted to IBI Group for general confirmation before proceeding with fabrication.

IBI Group Architects (USA), Inc. is a member of the IBI Group of companies

ISSUES

No.	DESCRIPTION	DATE
A	LAND USE	2021-03-17

NOT FOR CONSTRUCTION

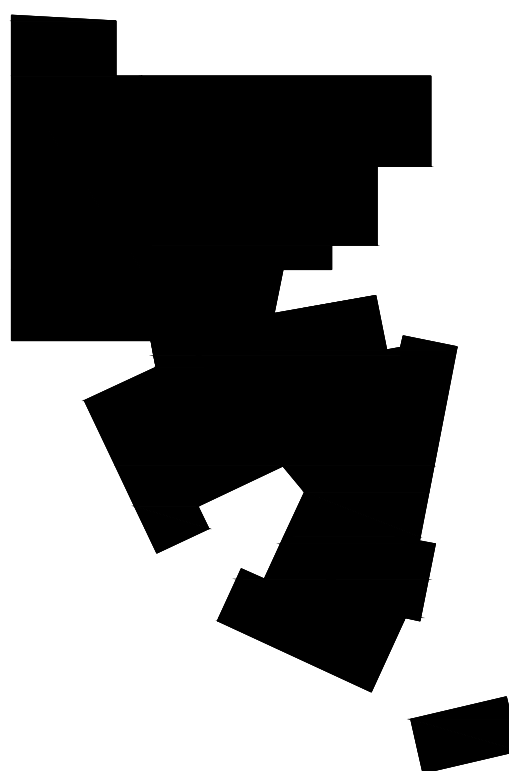

CONSULTANTS

WALKERMACY

111 SW Oak Street, SUITE 200
PORTLAND, OR 97204
503-228-3122

SEAL

IBI GROUP

907 SW Harvey Milk Street
Portland, OR 97205, USA
tel 503 226 6550 fax 503 273 9192
ibigroup-usa@ibi.com

PROJECT

New Athey Creek Middle School
945 Dollar Street
West Linn, OR 97068

PROJECT NO:
124738

DRAWN BY:
WM

CHECKED BY:
IA

PROJECT MGR:
IA


APPROVED BY:

SHEET TITLE
PLANTING SCHEDULE

SHEET NUMBER
L1400B

ISSUE
A

SCALE CHECK

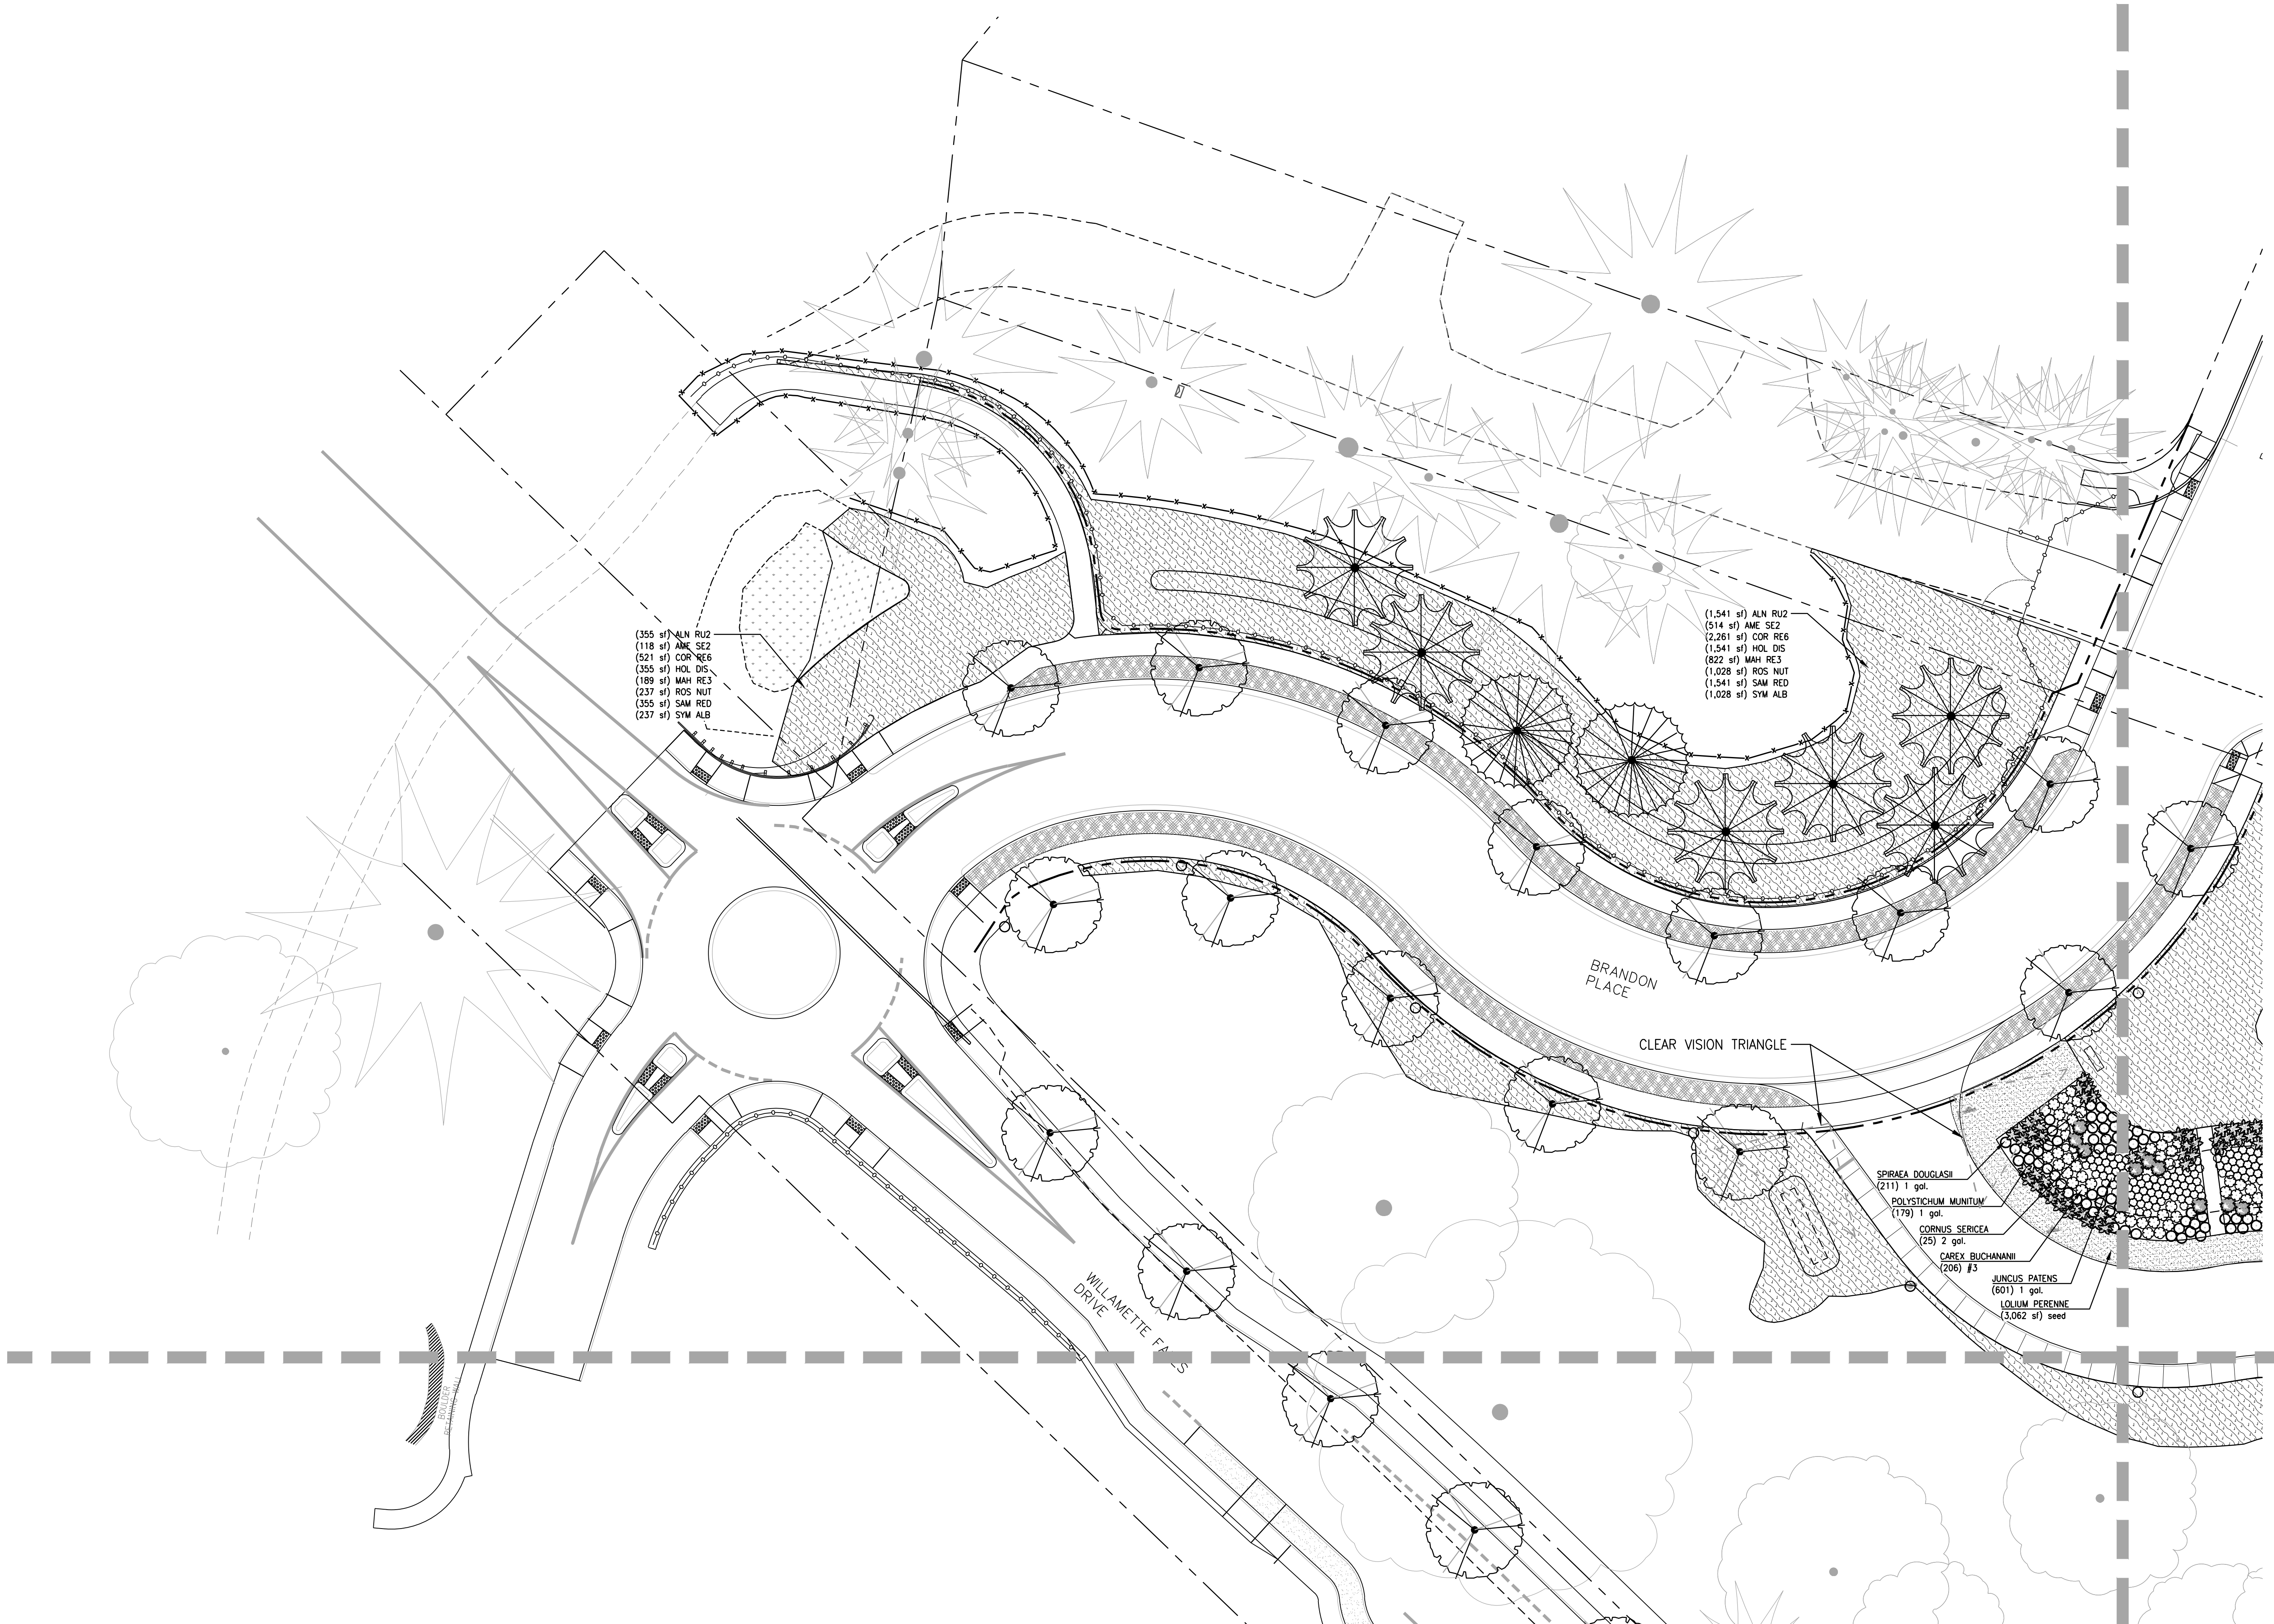

CLIENT
West Linn-Wilsonville
School District




22210 SW Stafford Rd, Tualatin, OR 97062

COPYRIGHT
This drawing has been prepared solely for the intended use. No reproduction or distribution for any purpose other than authorized by IBI Group is permitted. IBI Group shall not be responsible for any dimensions and conditions on the job and IBI Group shall be relieved of any liability for any dimensions and conditions shown on the drawing. Shop drawings shall be submitted to IBI Group for general confirmation before proceeding with fabrication.

IBI Group Architects (USA), Inc.
is a member of the IBI Group of companies

ISSUES		
No.	DESCRIPTION	DATE
A	LAND USE	2021-03-17

**NOT FOR
CONSTRUCTION**

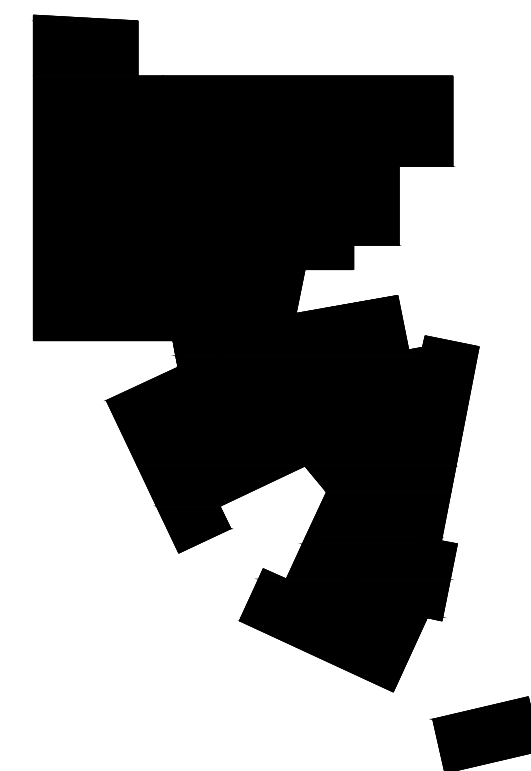

CONSULTANTS

WALKER | MACY

111 SW Oak Street, SUITE 200
PORTLAND, OR 97204
503-228-3122

SEAL



IBI GROUP
907 SW Harvey Milk Street
Portland, OR 97205, USA
tel 503 226 6550 fax 503 273 9192
ibigroup-usa.com

PROJECT

New Athey Creek Middle School
945 Dollar Street
West Linn, OR 97068

PROJECT NO:
124738

DRAWN BY:
WM

PROJECT MGR:
IA

CHECKED BY:
IA

APPROVED BY:

SHEET TITLE
PLANTING PLAN

SHEET NUMBER

L1401

ISSUE

A

NORTH




SCALE

1 INCH = 20 FEET



COPYRIGHT
This drawing has been prepared solely for the intended use, thus any reproduction or distribution for any purpose other than authorized by IBI Group is forbidden.
Written dimensions shall have precedence over scaled dimensions. Contractors shall verify and be responsible for all dimensions and conditions on the job, and IBI Group shall be formed of any variations from the dimensions and conditions shown on the drawing. Shop drawings shall be submitted to IBI Group for general conformance before proceeding with fabrication.

ISSUES		
No.	DESCRIPTION	DATE
A	LAND USE	2021-03-17

 

111 SW Oak Street, SUITE 200
PORTLAND, OR. 97204
503-228-3122






IBI GROUP
907 SW Harvey Milk Street
Portland, OR 97205, USA
tel 503 226 6950 fax 503 273 9192
ibigroup-edpnw.com

SHEET TITLE
PLANTING PLAN

SHEET NUMBER	ISSUE
L1402	A

SCALE CHECK	10mm
1/2	

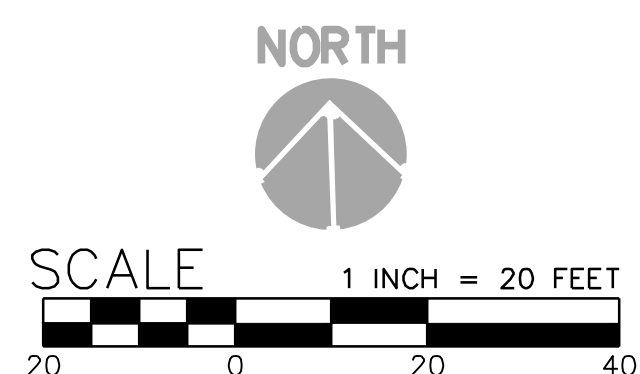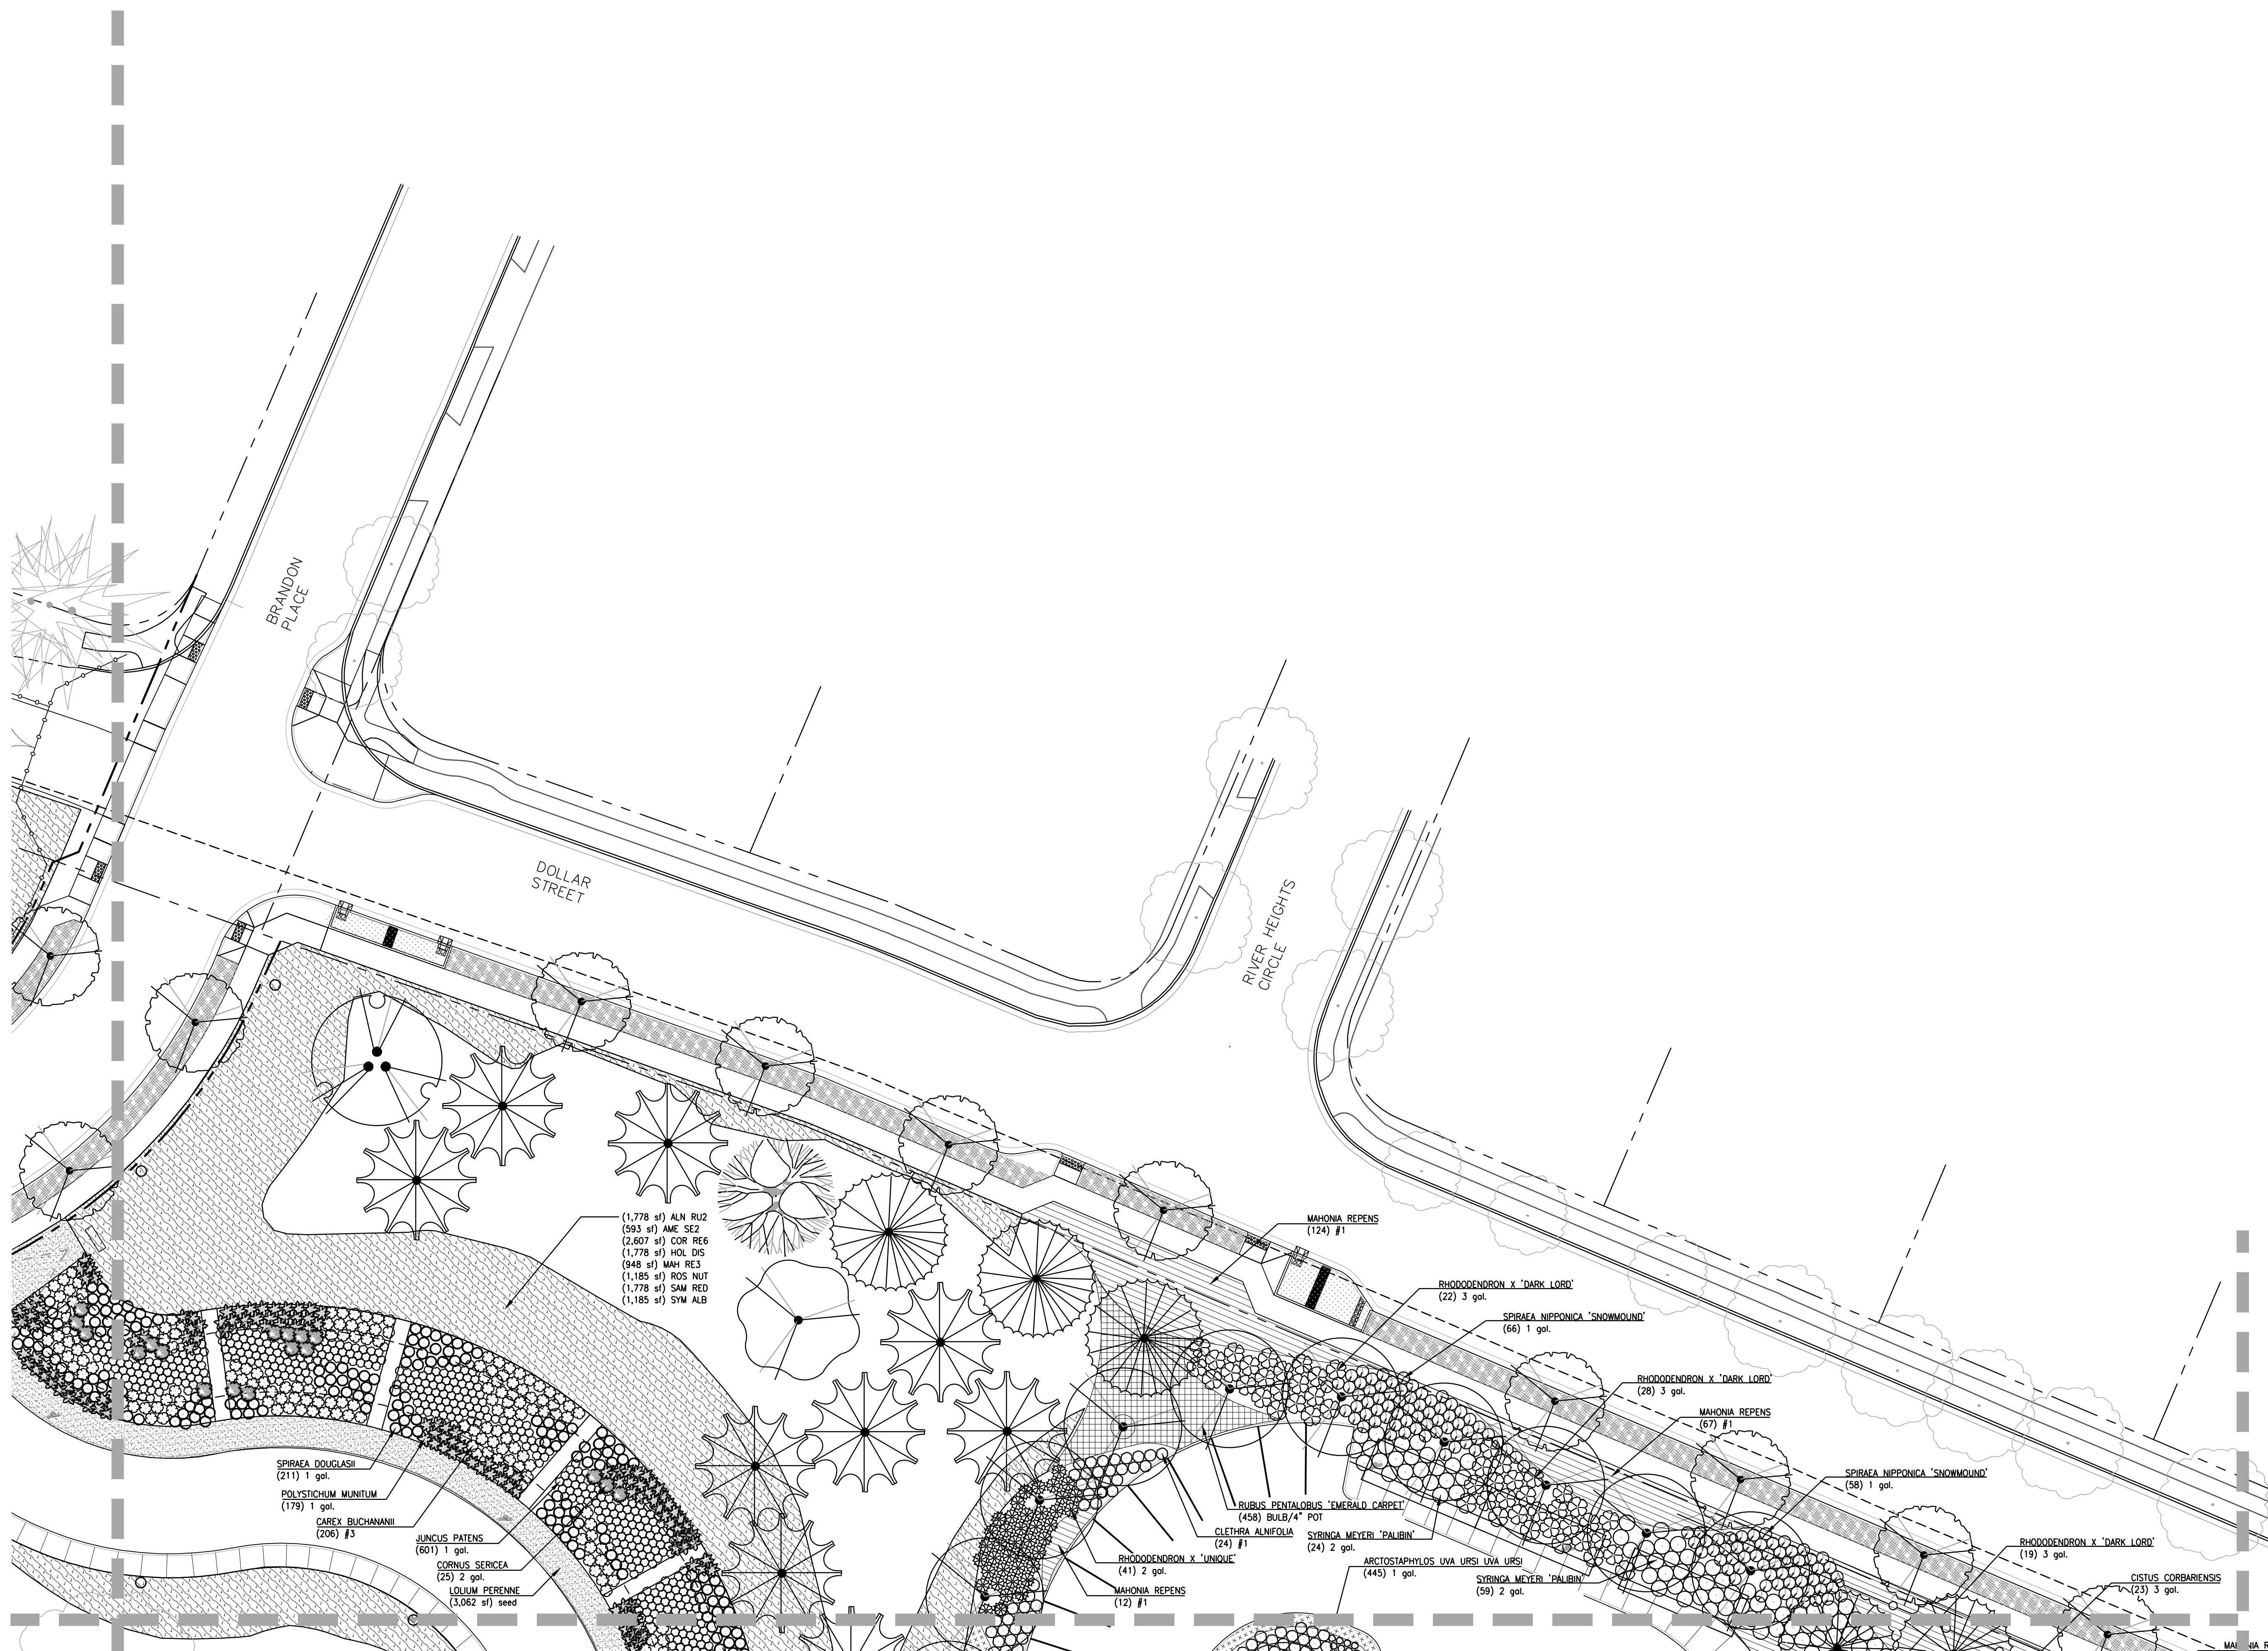

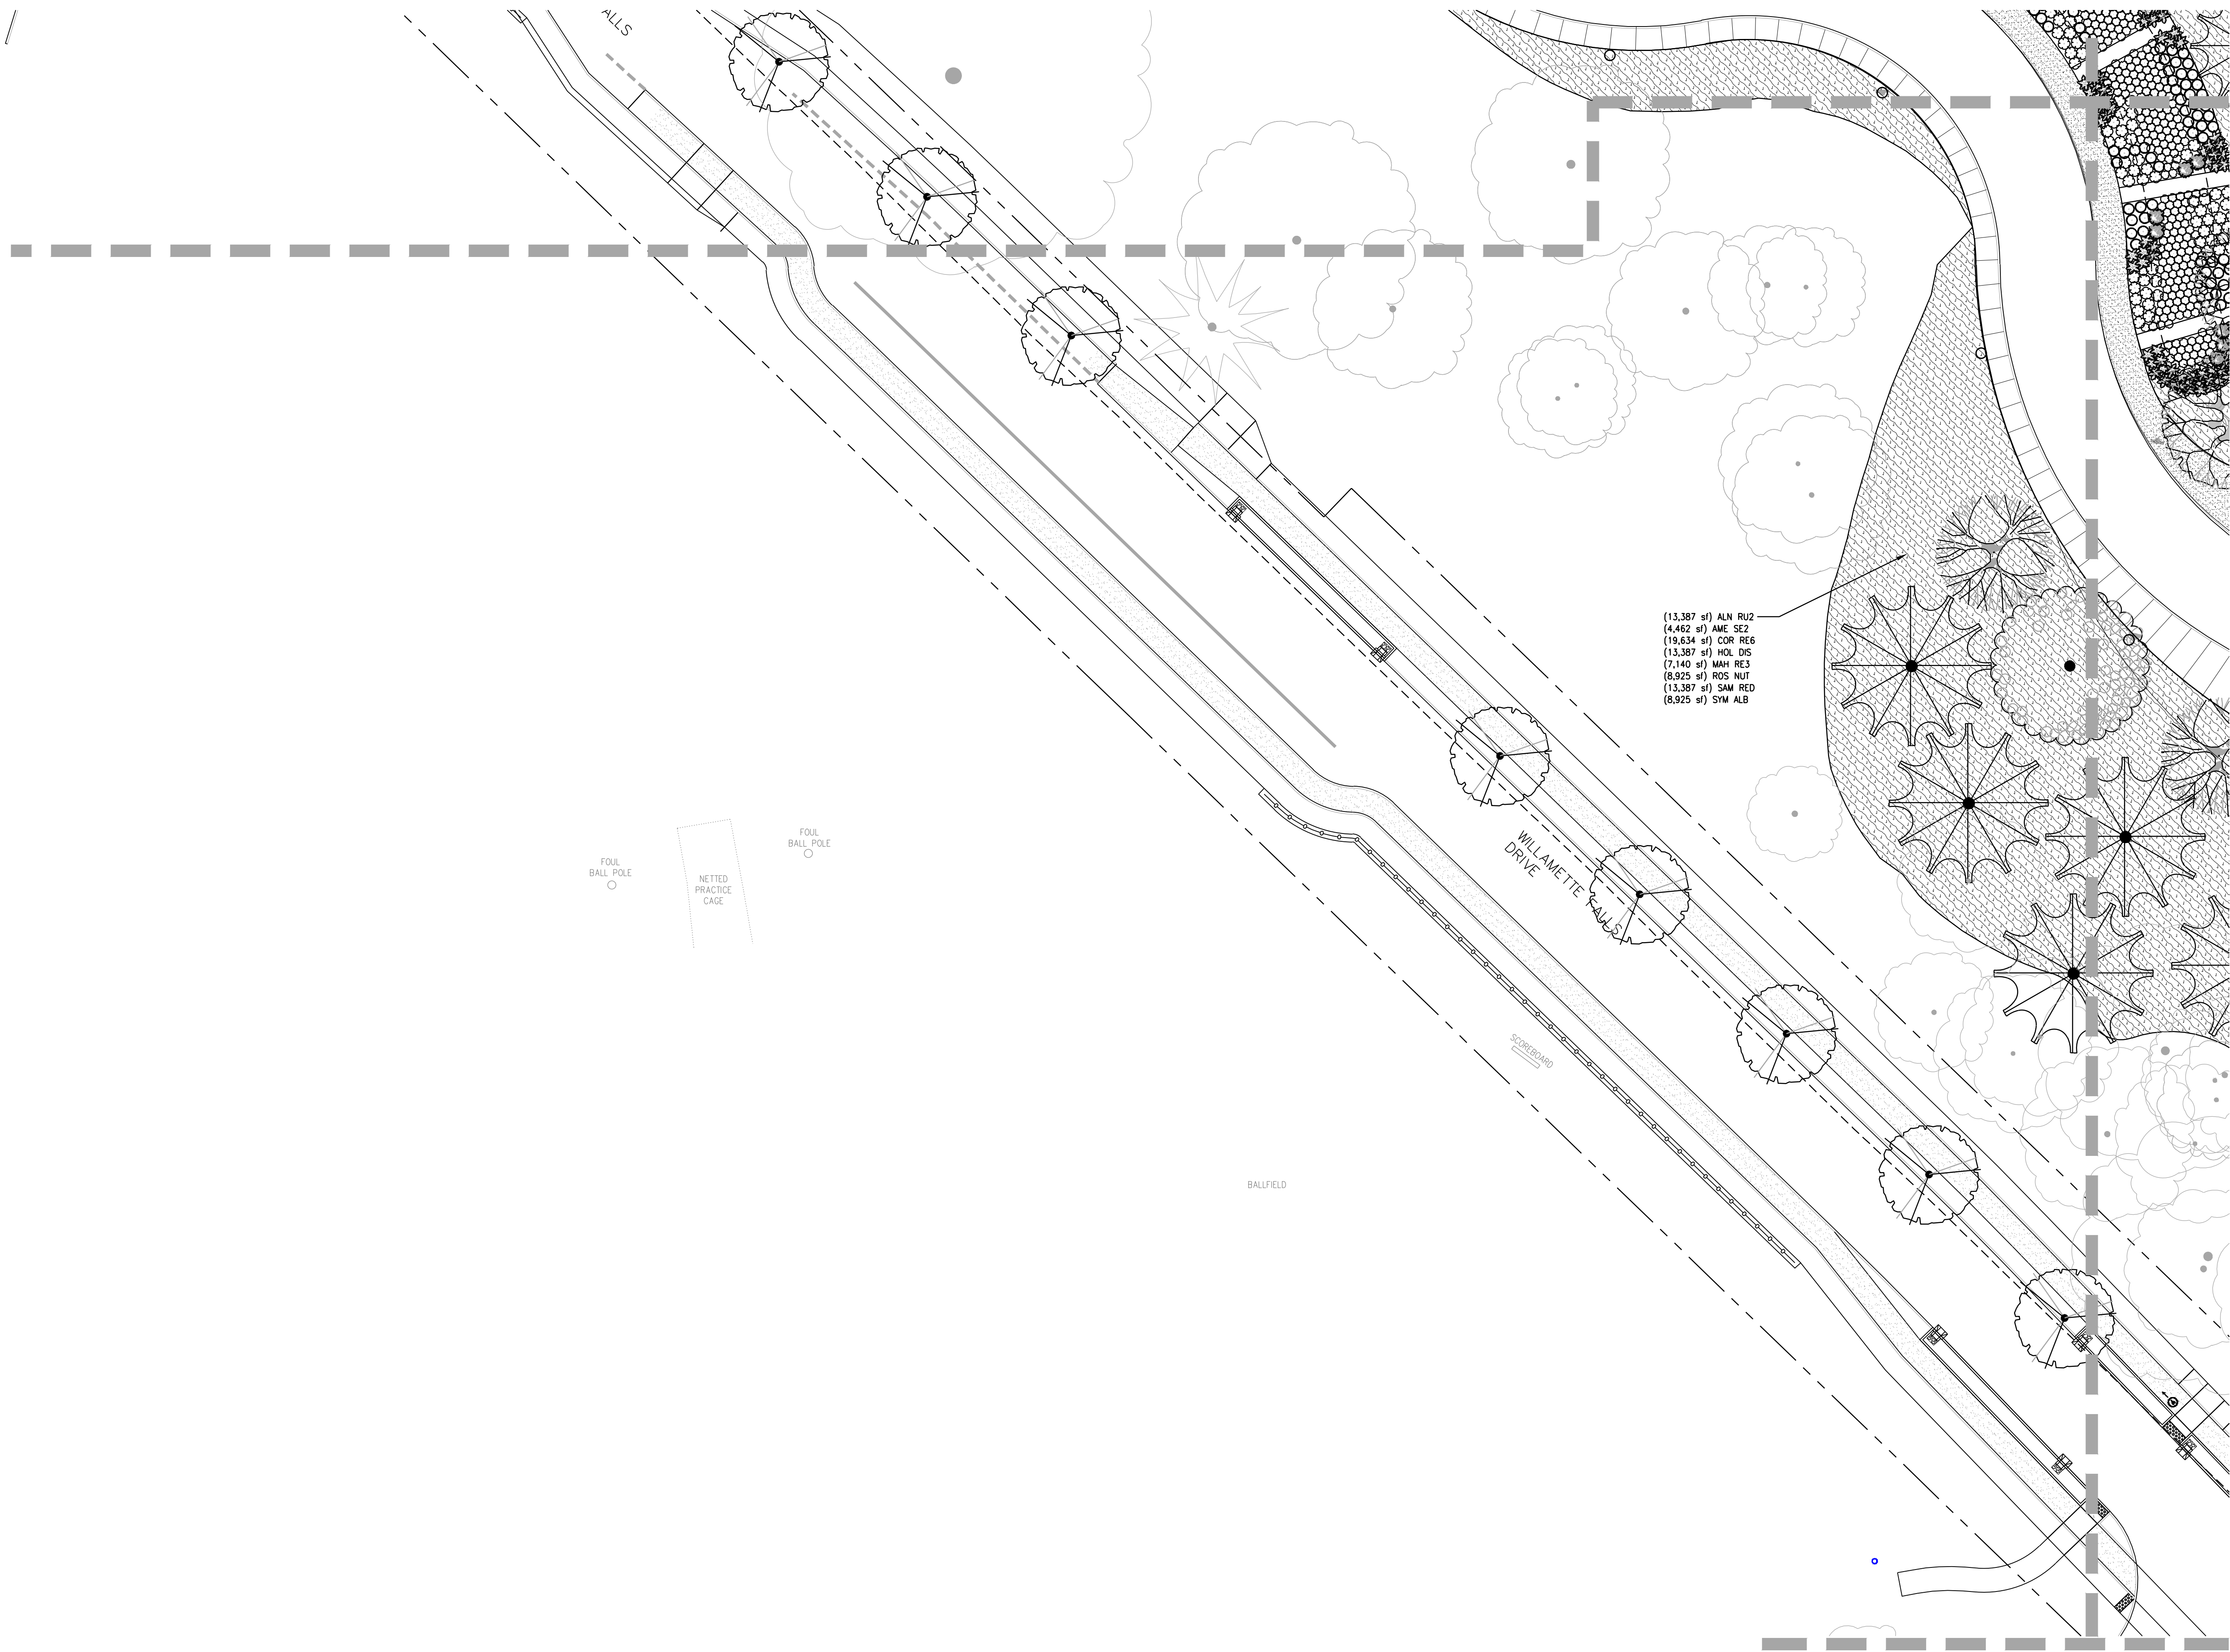

CLIENT
West Linn-Wilsonville
School District




22210 SW Stafford Rd, Tualatin, OR 97062

COPYRIGHT
This drawing has been prepared solely for the intended use. No reproduction or distribution for any purpose other than authorized by IBI Group is permitted. IBI Group shall be responsible for all dimensions and conditions on the job and IBI Group shall be responsible for any variations from the dimensions and conditions shown on the drawing. Shop drawings shall be submitted to IBI Group for general confirmation before proceeding with fabrication.

IBI Group Architects (USA), Inc.
is a member of the IBI Group of companies

ISSUES		
No.	DESCRIPTION	DATE
A	LAND USE	2021-03-17

**NOT FOR
CONSTRUCTION**

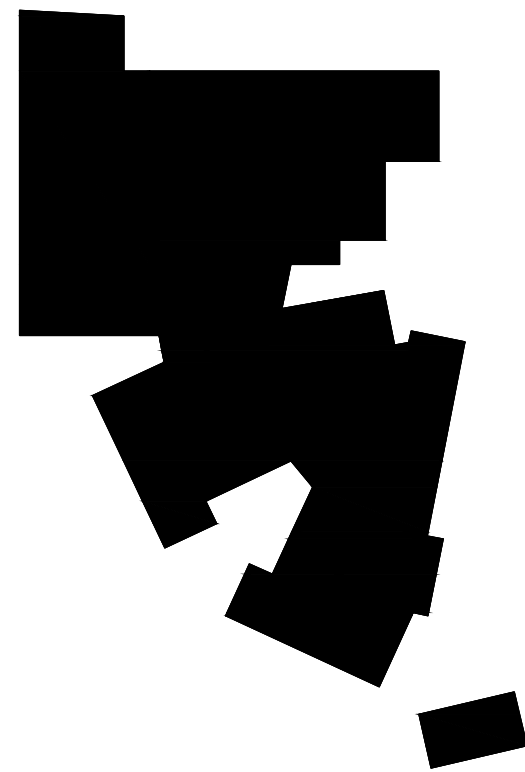

CONSULTANTS

WALKER|MACY

111 SW Oak Street, SUITE 200
PORTLAND, OR 97204
503-228-3122

SEAL



IBI GROUP
907 SW Harvey Milk Street
Portland, OR 97205, USA
tel 503 226 6950 fax 503 273 9192
ibigroup-usa.com

PROJECT

New Athley Creek Middle School
945 Dollar Street
West Linn, OR 97068

PROJECT NO:
124738

DRAWN BY:
WM

PROJECT MGR:
IA


CHECKED BY:
IA

APPROVED BY:
IA

SHEET TITLE
PLANTING PLAN


SHEET NUMBER
L1403

ISSUE
A

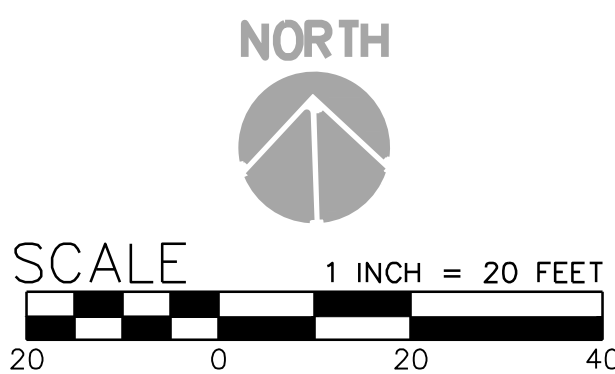

COPYRIGHT
This drawing has been prepared solely for the intended use, thus any reproduction or distribution for any purpose other than authorized by IBI Group is forbidden.
Written dimensions shall have precedence over scaled dimensions. Contractors shall verify and be responsible for all dimensions and conditions on the job, and IBI Group shall be informed of any variations from the dimensions and conditions shown on the drawing. Shop drawings shall be submitted to IBI Group for general conformance before proceeding with fabrication.

ISSUES		
No.	DESCRIPTION	DATE
A	LAND USE	2021-03-17

 

WALKER MACY


SEAL



PROJECT
New Athey Creek Middle School
945 Dollar Street
West Linn, OR 97068

ISSUE
A


ISSUE
A

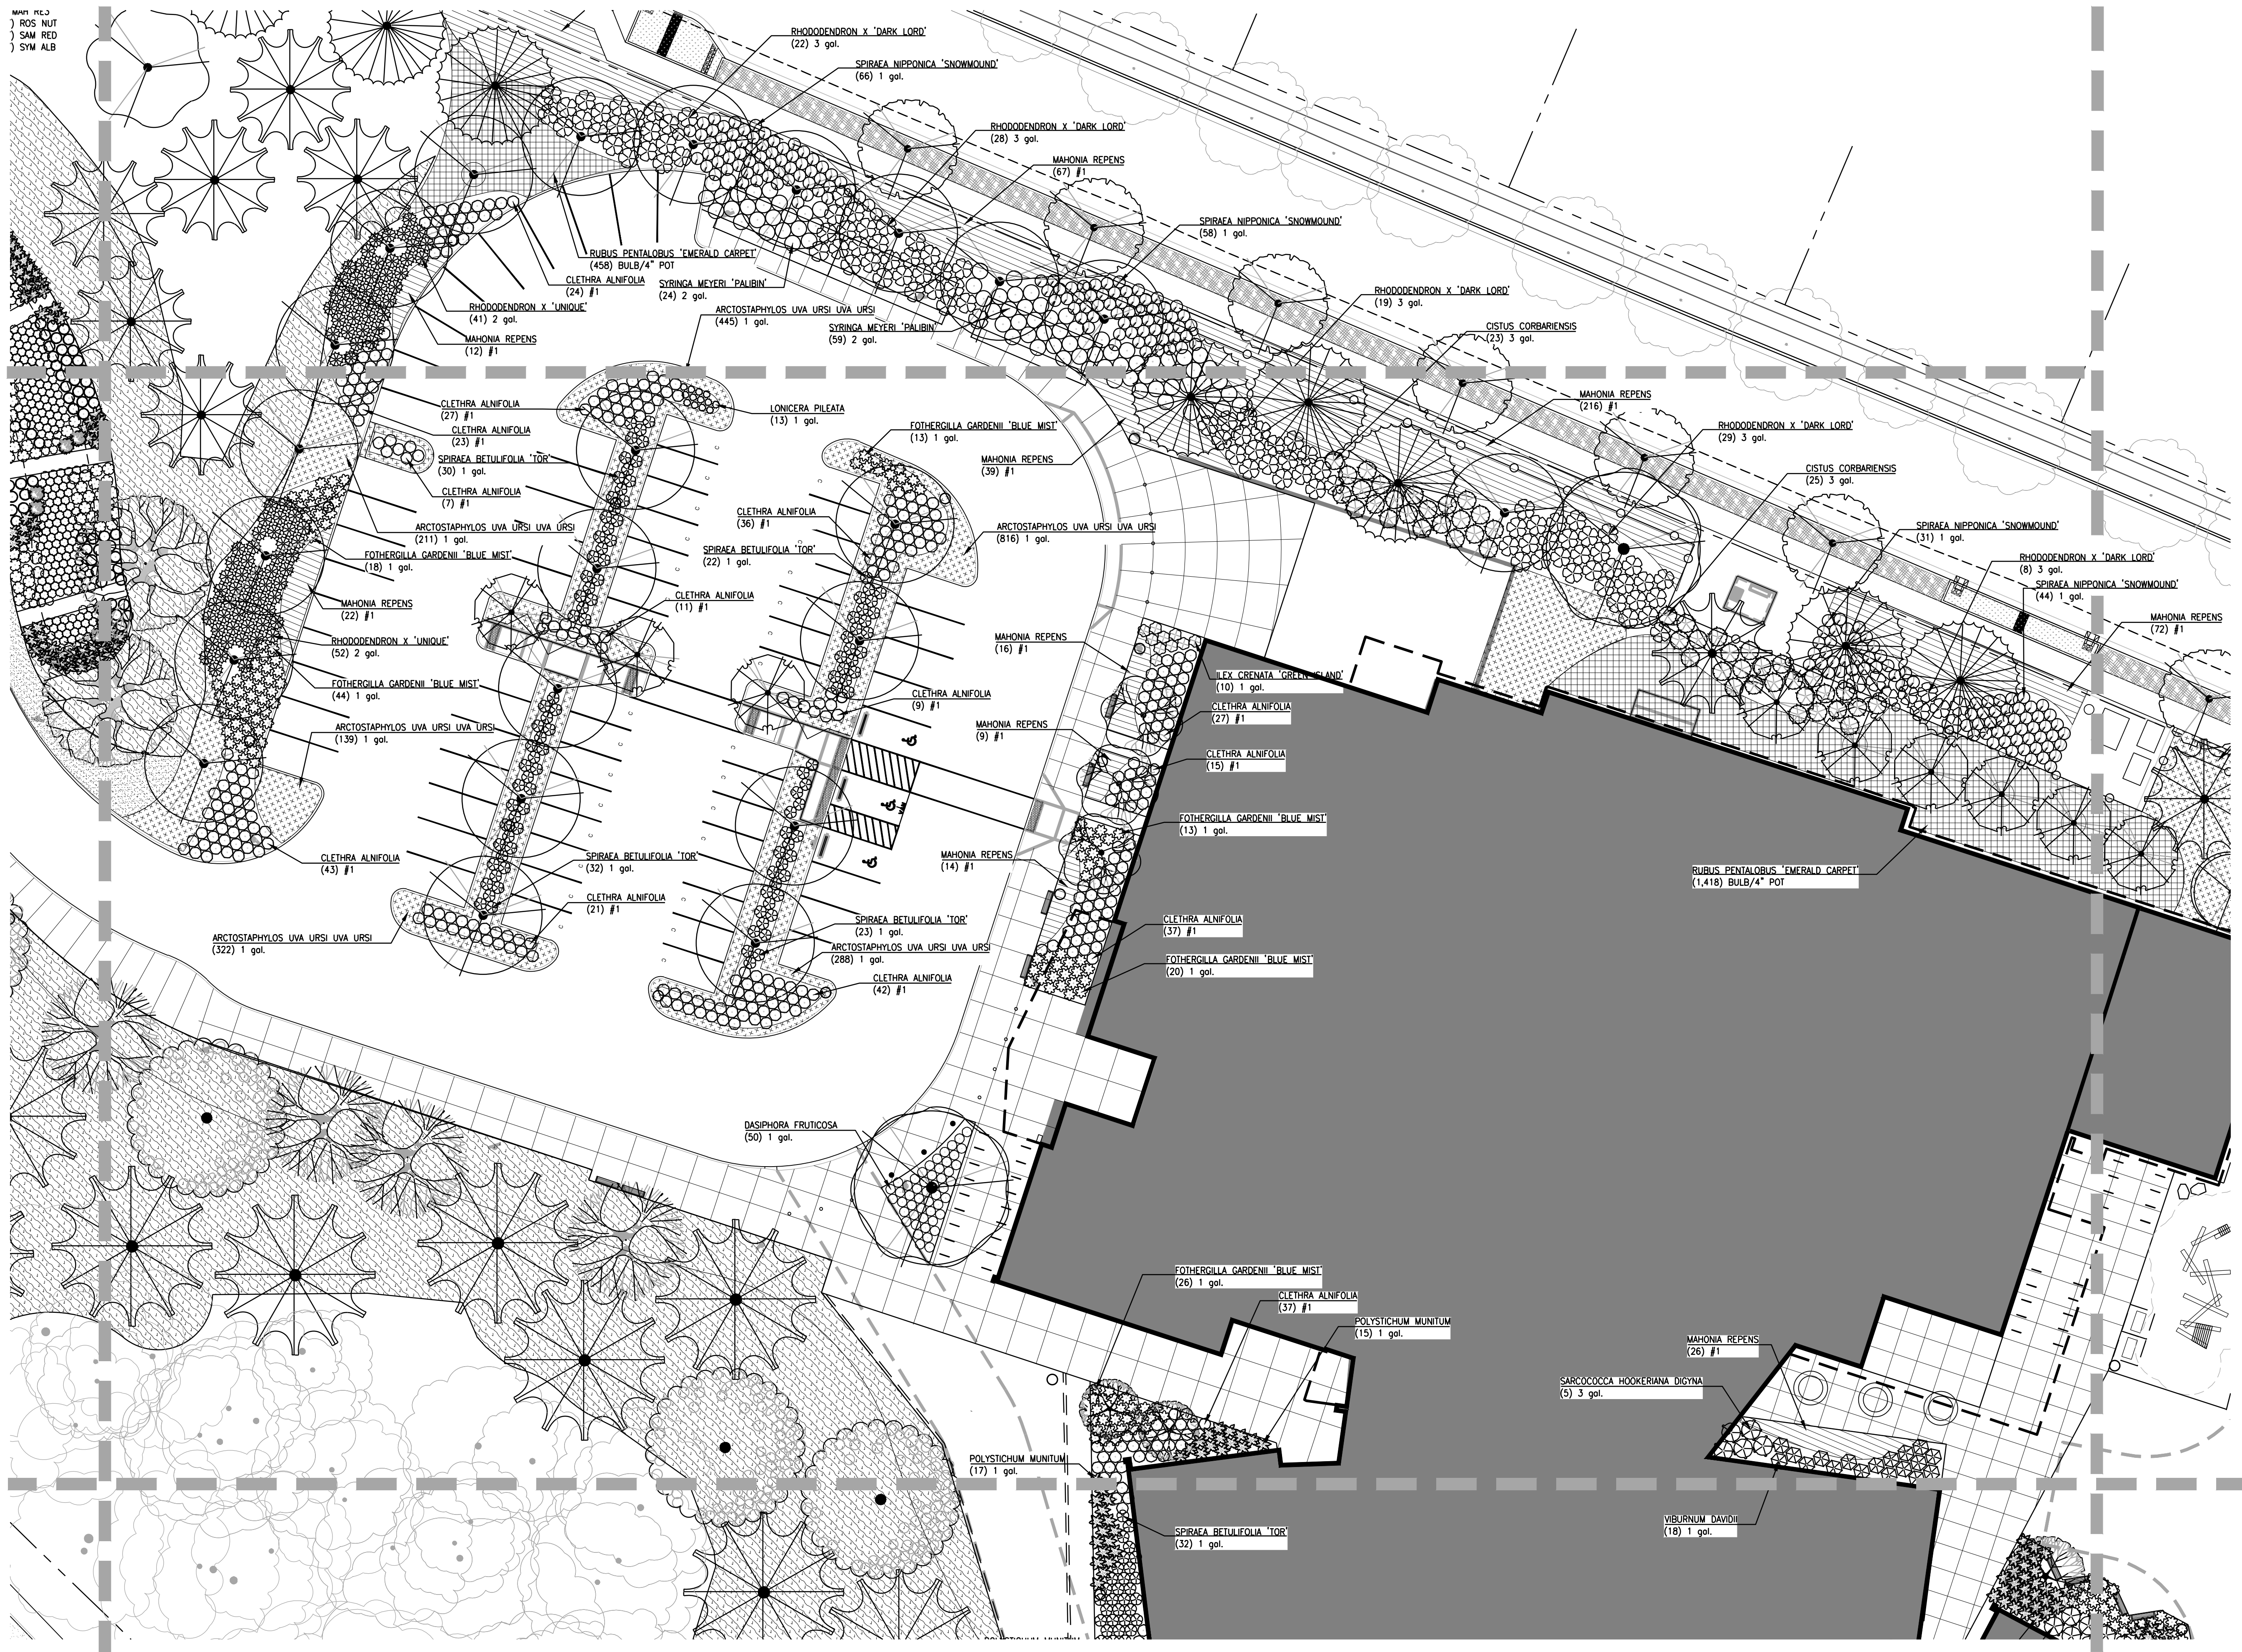

SCALE 1 INCH = 20 FEET



20 0 20 40

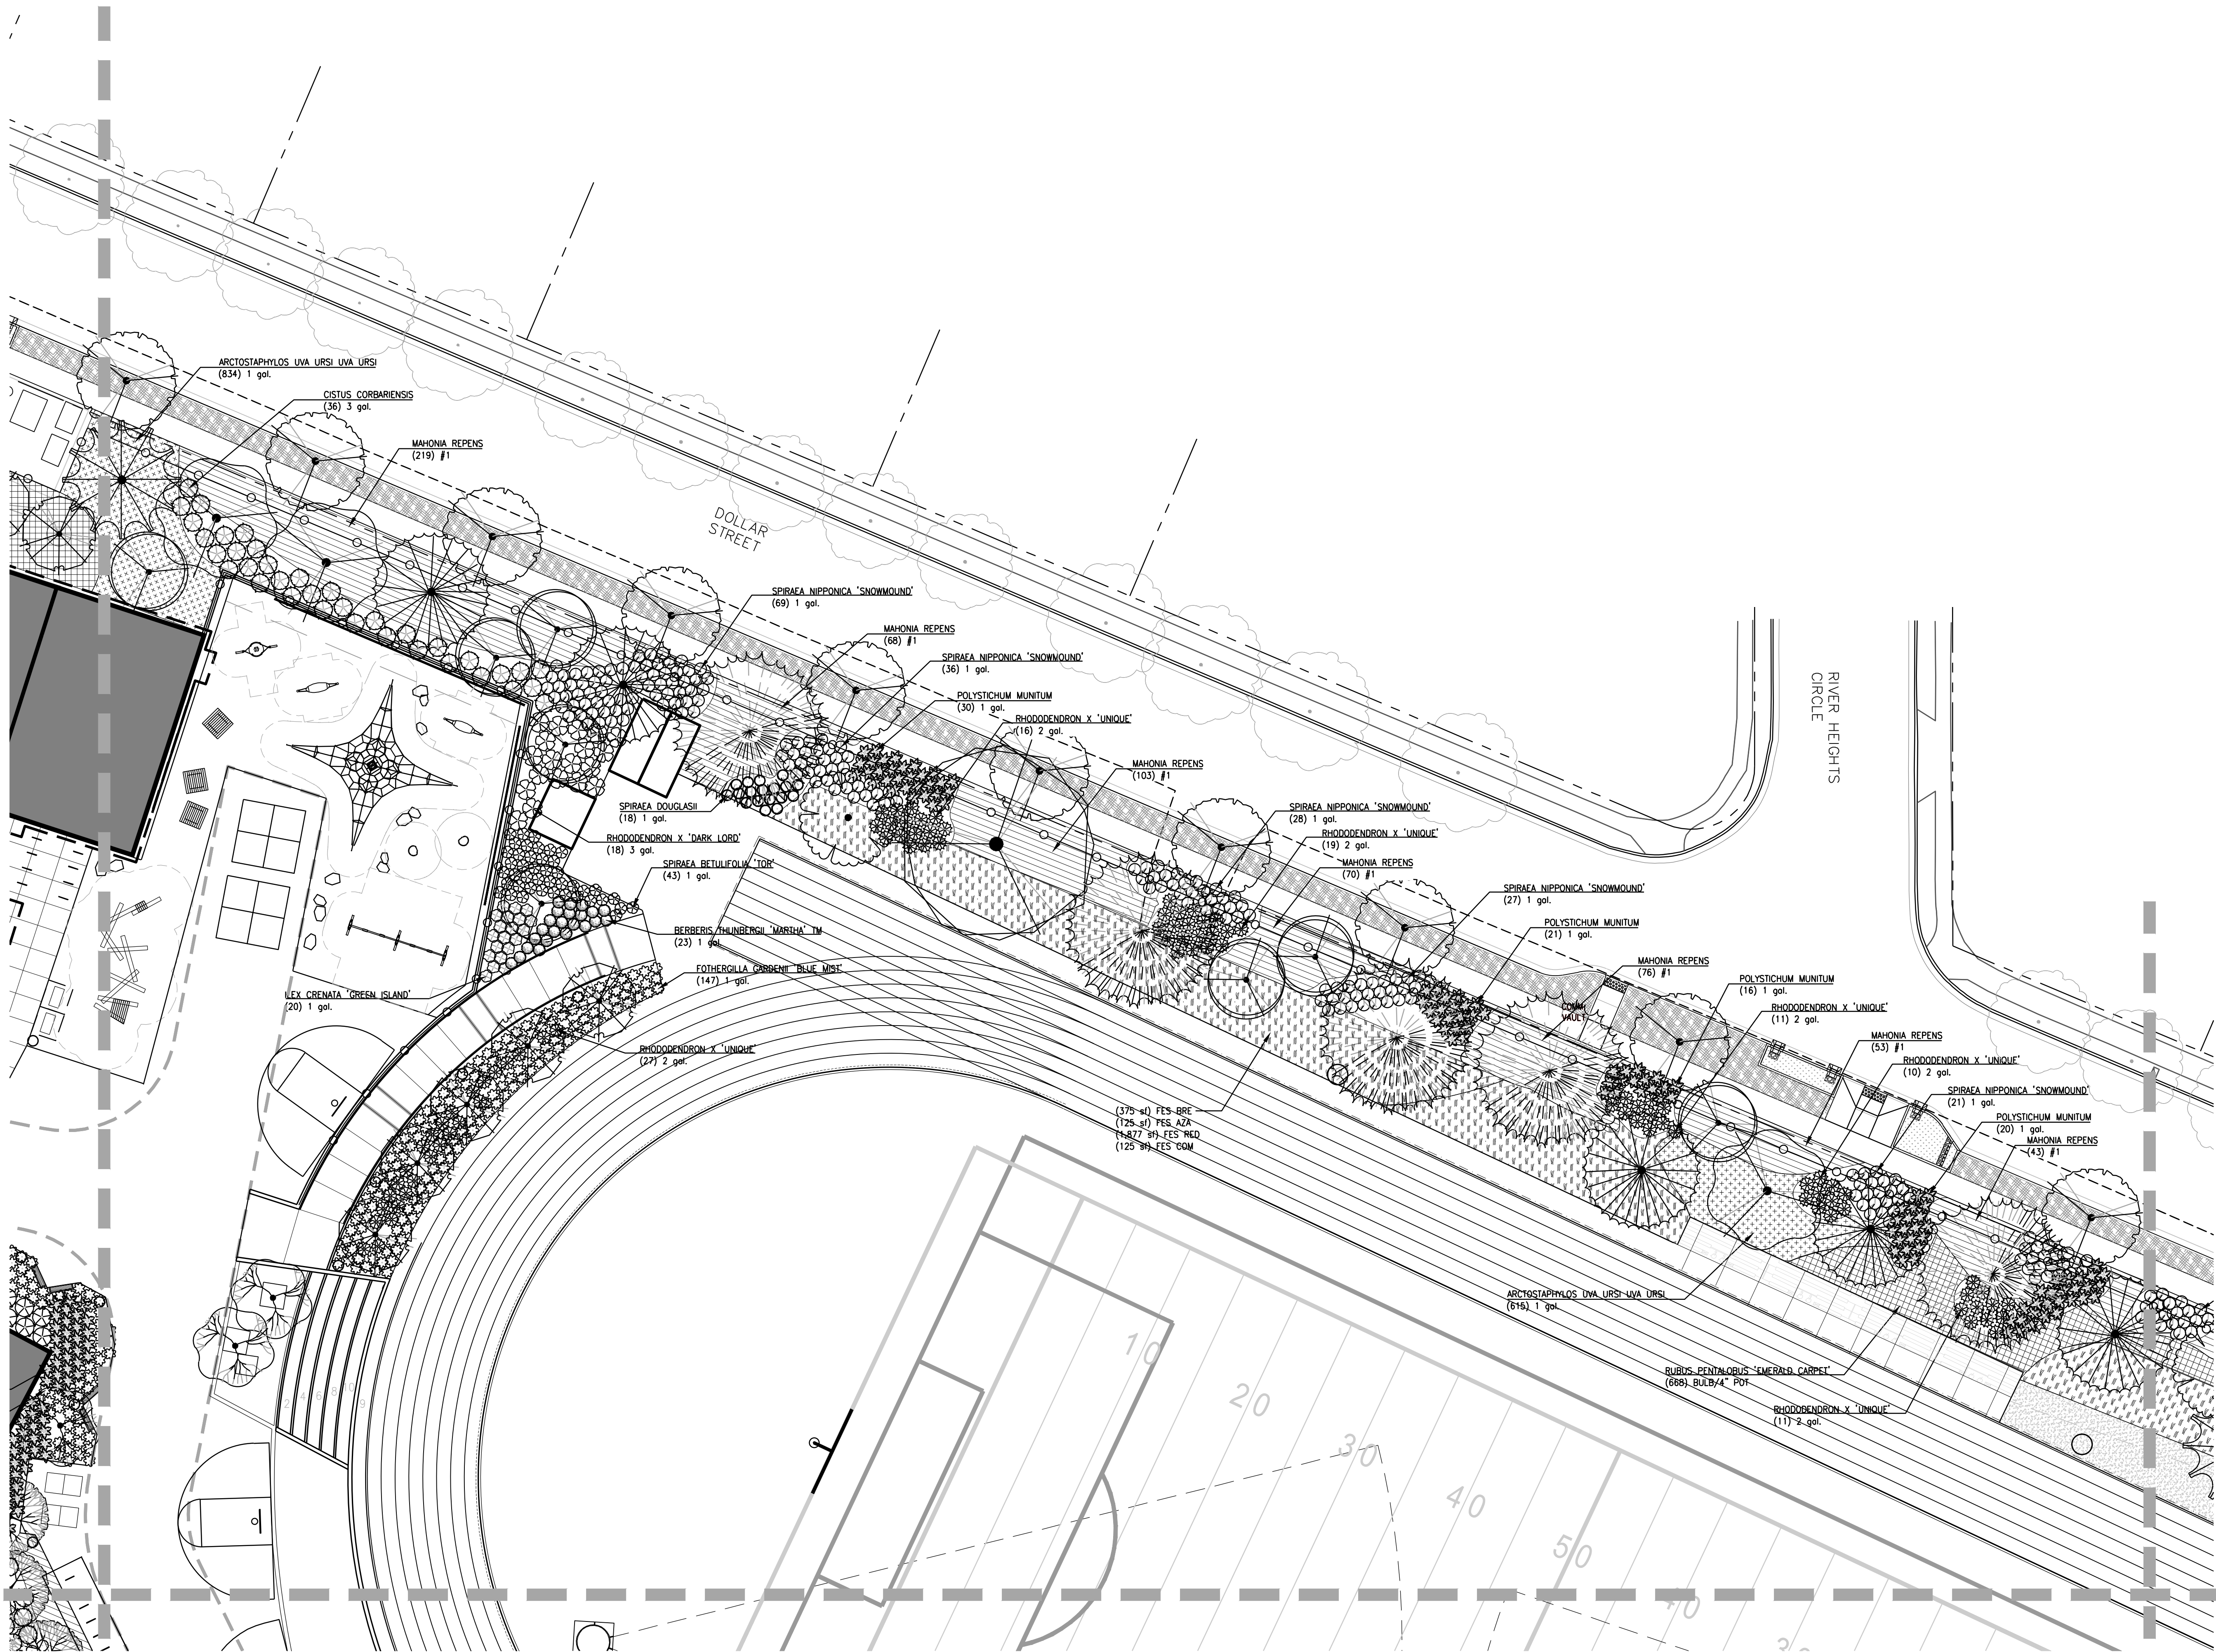

CLIENT
West Linn-Wilsonville
School District




22210 SW Stafford Rd, Tualatin, OR 97062

COPYRIGHT
This drawing has been prepared solely for the intended use, and any reproduction or distribution for any purpose other than authorized by IBI Group is forbidden. Within dimensions shall have precedence over scaled dimensions. Contractors shall verify and be responsible for all dimensions and conditions on the job, and IBI Group shall be relieved of any responsibility for dimensions and conditions shown on the drawing. Shop drawings shall be submitted to IBI Group for general confirmation before proceeding with fabrication.

IBI Group Architects (USA), Inc.
is a member of the IBI Group of companies

ISSUES		
No.	DESCRIPTION	DATE
A	LAND USE	2021-03-17

**NOT FOR
CONSTRUCTION**

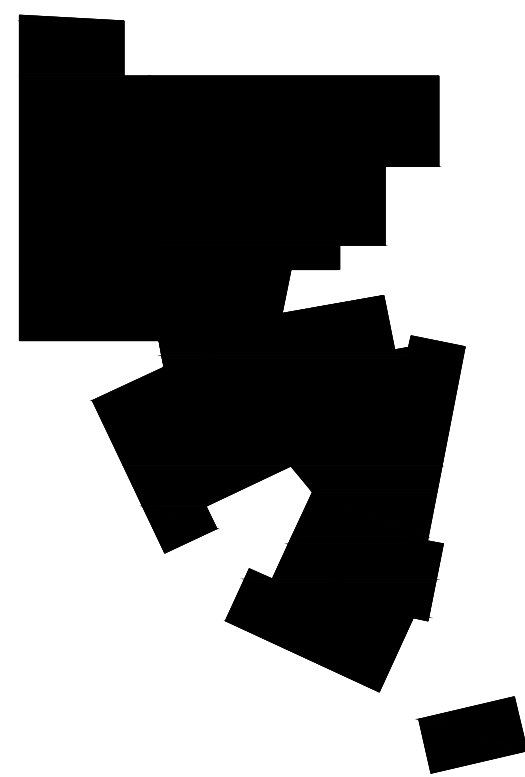

CONSULTANTS

WALKER | MACY

111 SW Oak Street, SUITE 200
PORTLAND, OR 97204
503-228-3122

SEAL



IBI GROUP
907 SW Harvey Milk Street
Portland, OR 97205, USA
tel 503 226 6550 fax 503 273 9192
ibigroup-usa.com

PROJECT

New Athey Creek Middle School
945 Dollar Street
West Linn, OR 97068

PROJECT NO:

124738

DRAWN BY:

WM

PROJECT MGR:

IA

CHECKED BY:

IA

APPROVED BY:

SHEET TITLE


PLANTING PLAN


SHEET NUMBER

L1405

ISSUE

A

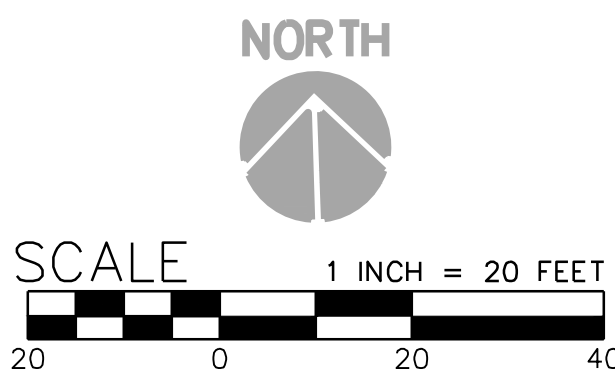

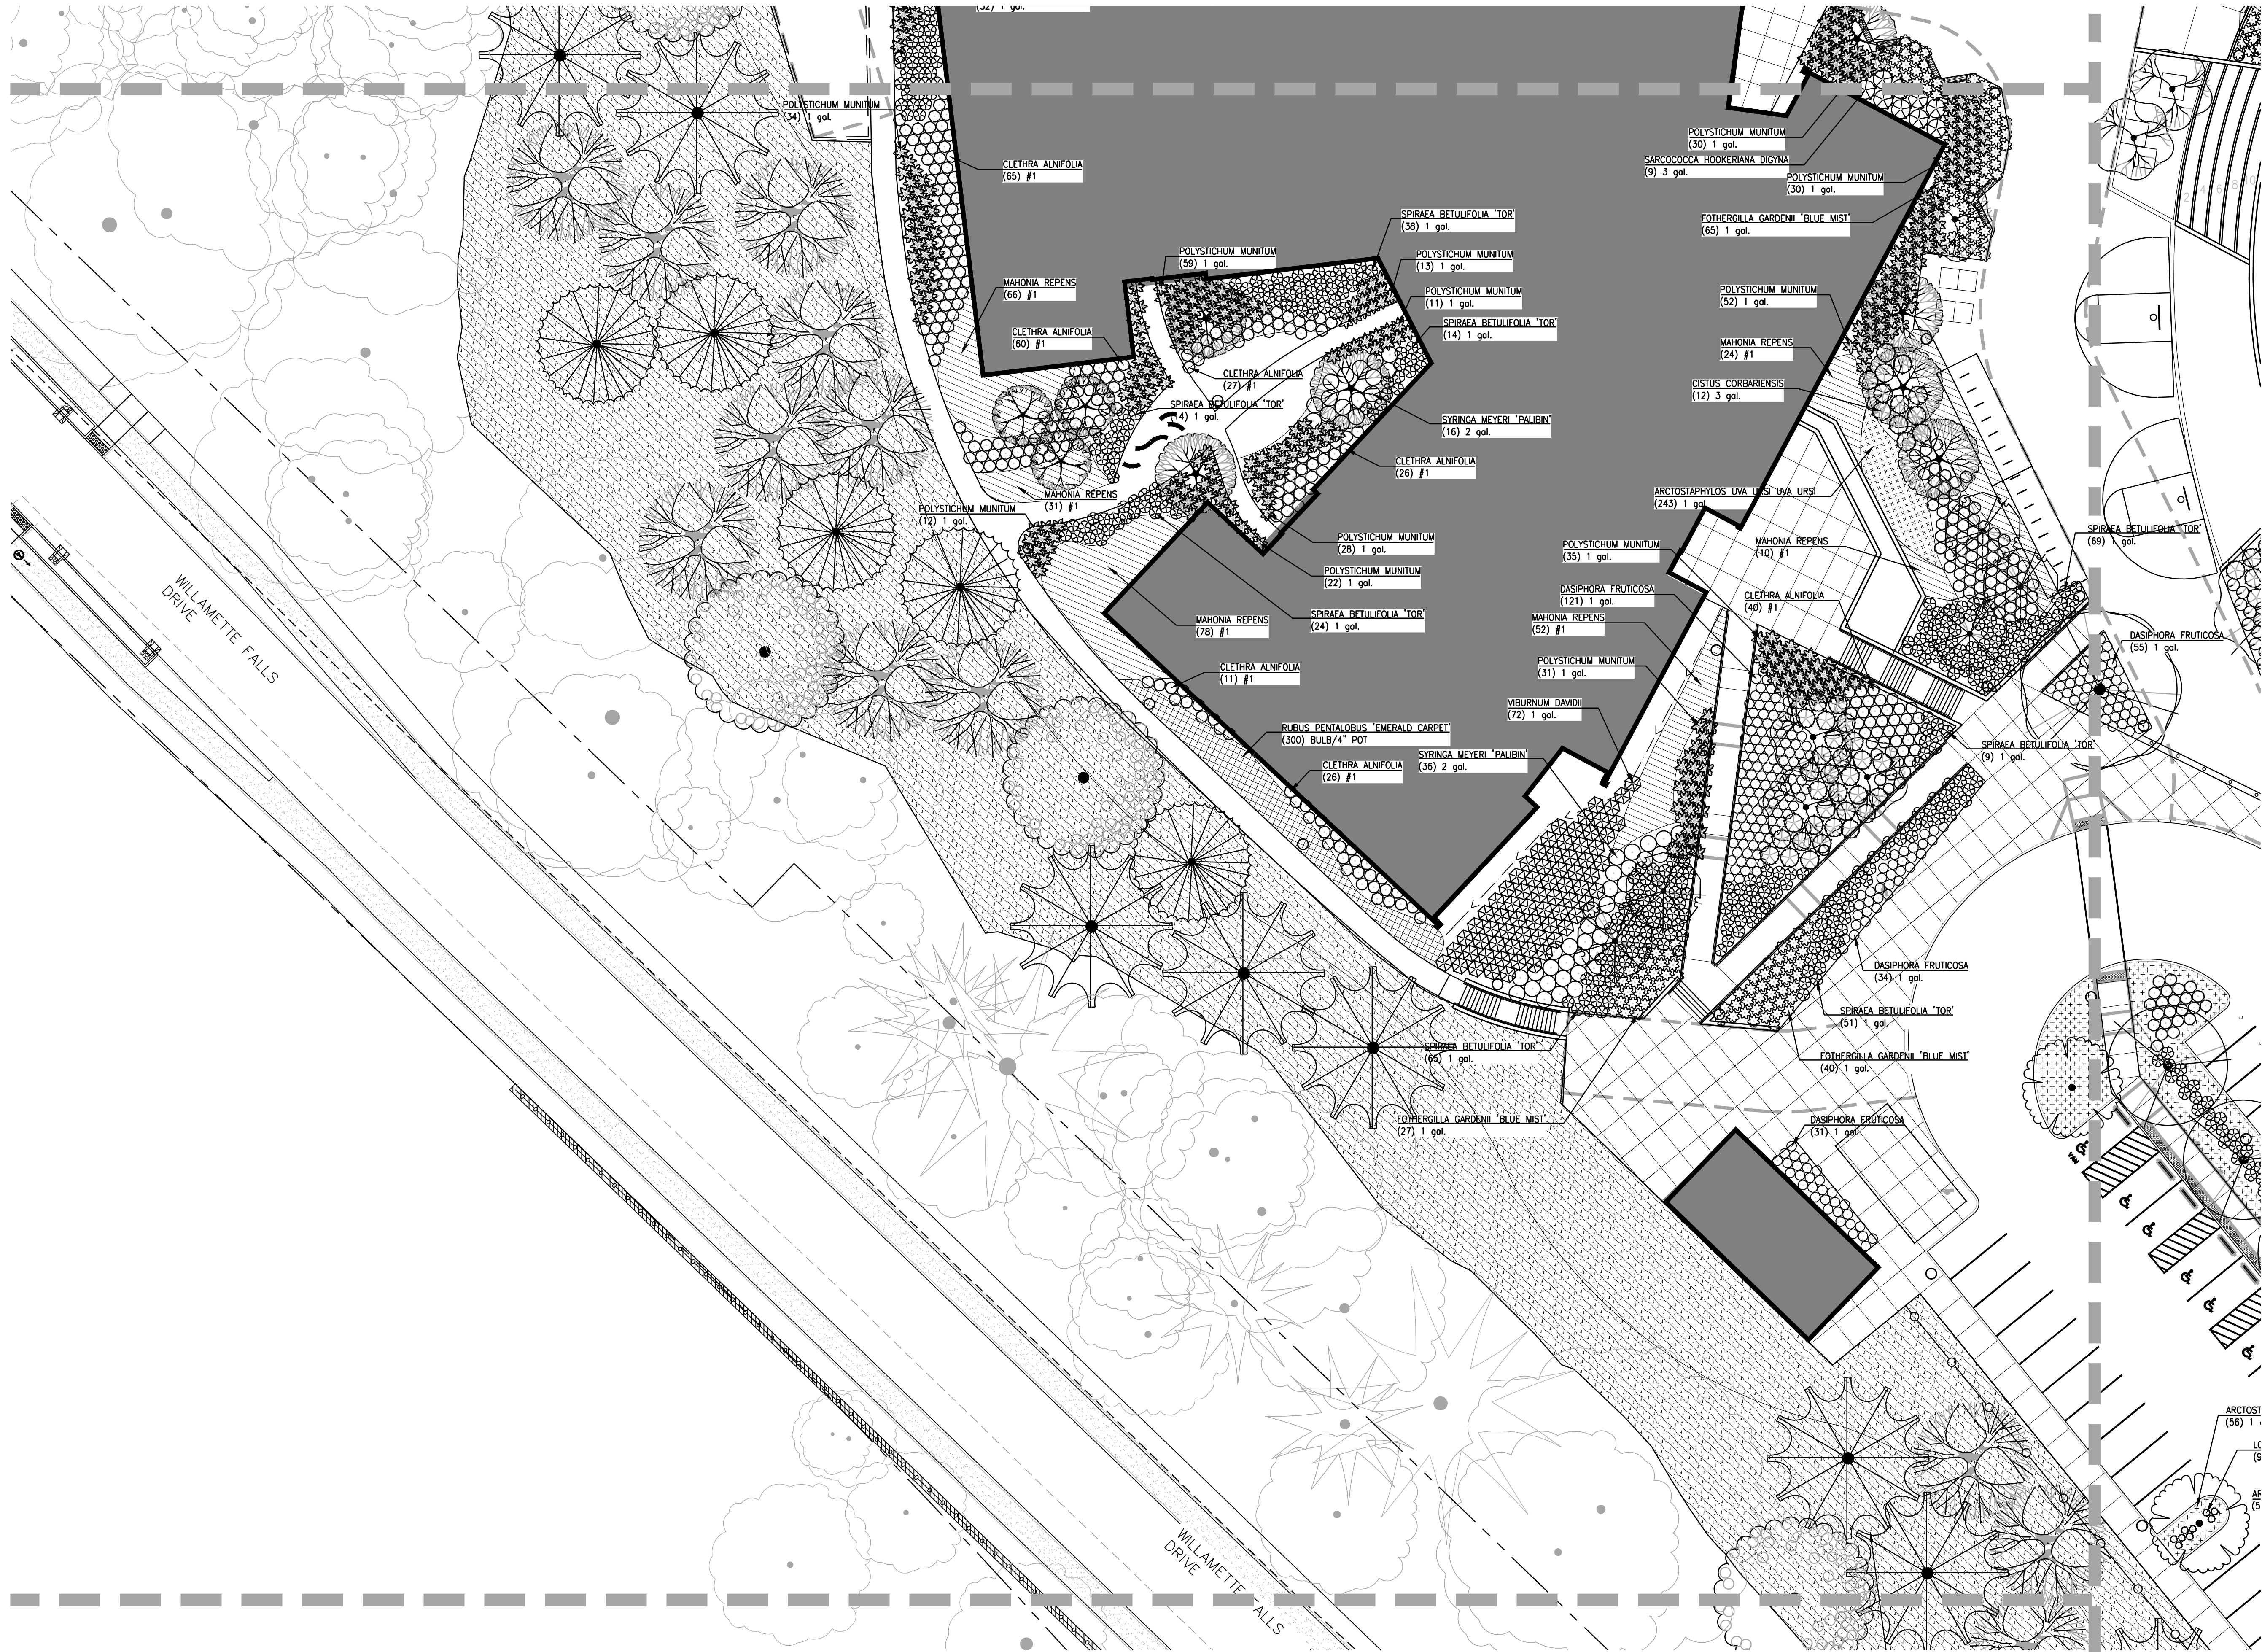

CLIENT
West Linn-Wilsonville
School District




22210 SW Stafford Rd, Tualatin, OR 97062

COPYRIGHT
This drawing has been prepared solely for the intended use. No reproduction or distribution for any purpose other than authorized by IBI Group is permitted. IBI Group shall not be responsible for any dimensions and conditions on the job, and IBI Group shall be relieved of any liability for any dimensions and conditions shown on the drawing. Shop drawings shall be submitted to IBI Group for general confirmation before proceeding with fabrication.

IBI Group Architects (USA), Inc.
is a member of the IBI Group of companies

ISSUES		
No.	DESCRIPTION	DATE
A	LAND USE	2021-03-17

**NOT FOR
CONSTRUCTION**

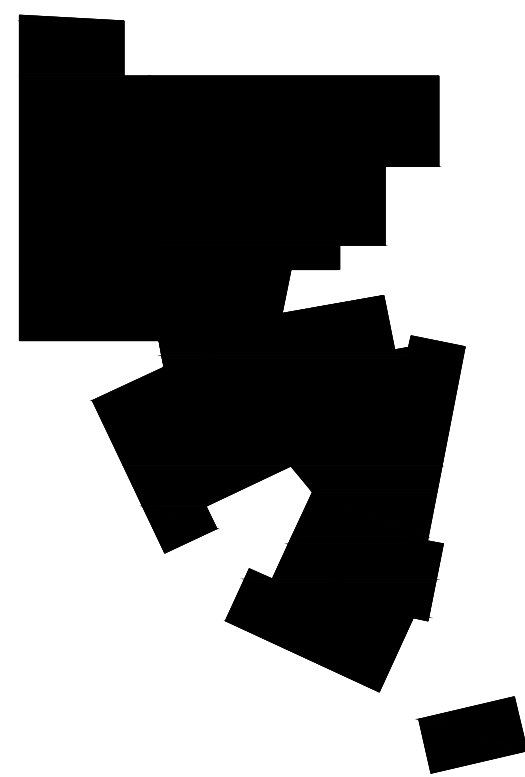

CONSULTANTS

WALKER|MACY

111 SW Oak Street, SUITE 200
PORTLAND, OR 97204
503-228-3122

SEAL



IBI GROUP
907 SW Harvey Milk Street
Portland, OR 97205, USA
tel 503 226 6550 fax 503 273 9192
ibigroup-usa.com

PROJECT

New Athey Creek Middle School
945 Dollar Street
West Linn, OR 97068

PROJECT NO:
124738

DRAWN BY:
WM

PROJECT MGR:
IA

CHECKED BY:
IA

APPROVED BY:

SHEET TITLE
PLANTING PLAN



SHEET NUMBER
L1406

ISSUE
A

NORTH



SCALE
1 INCH = 20 FEET
20 0 20 40

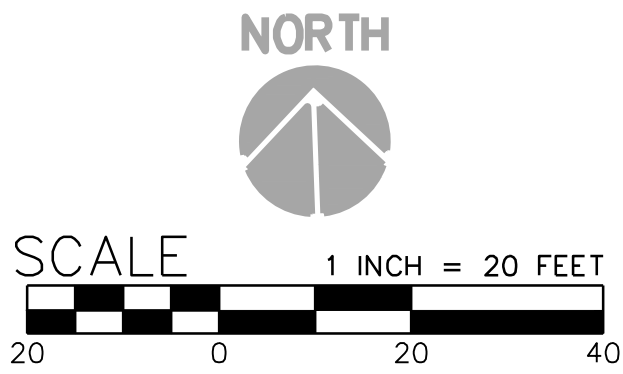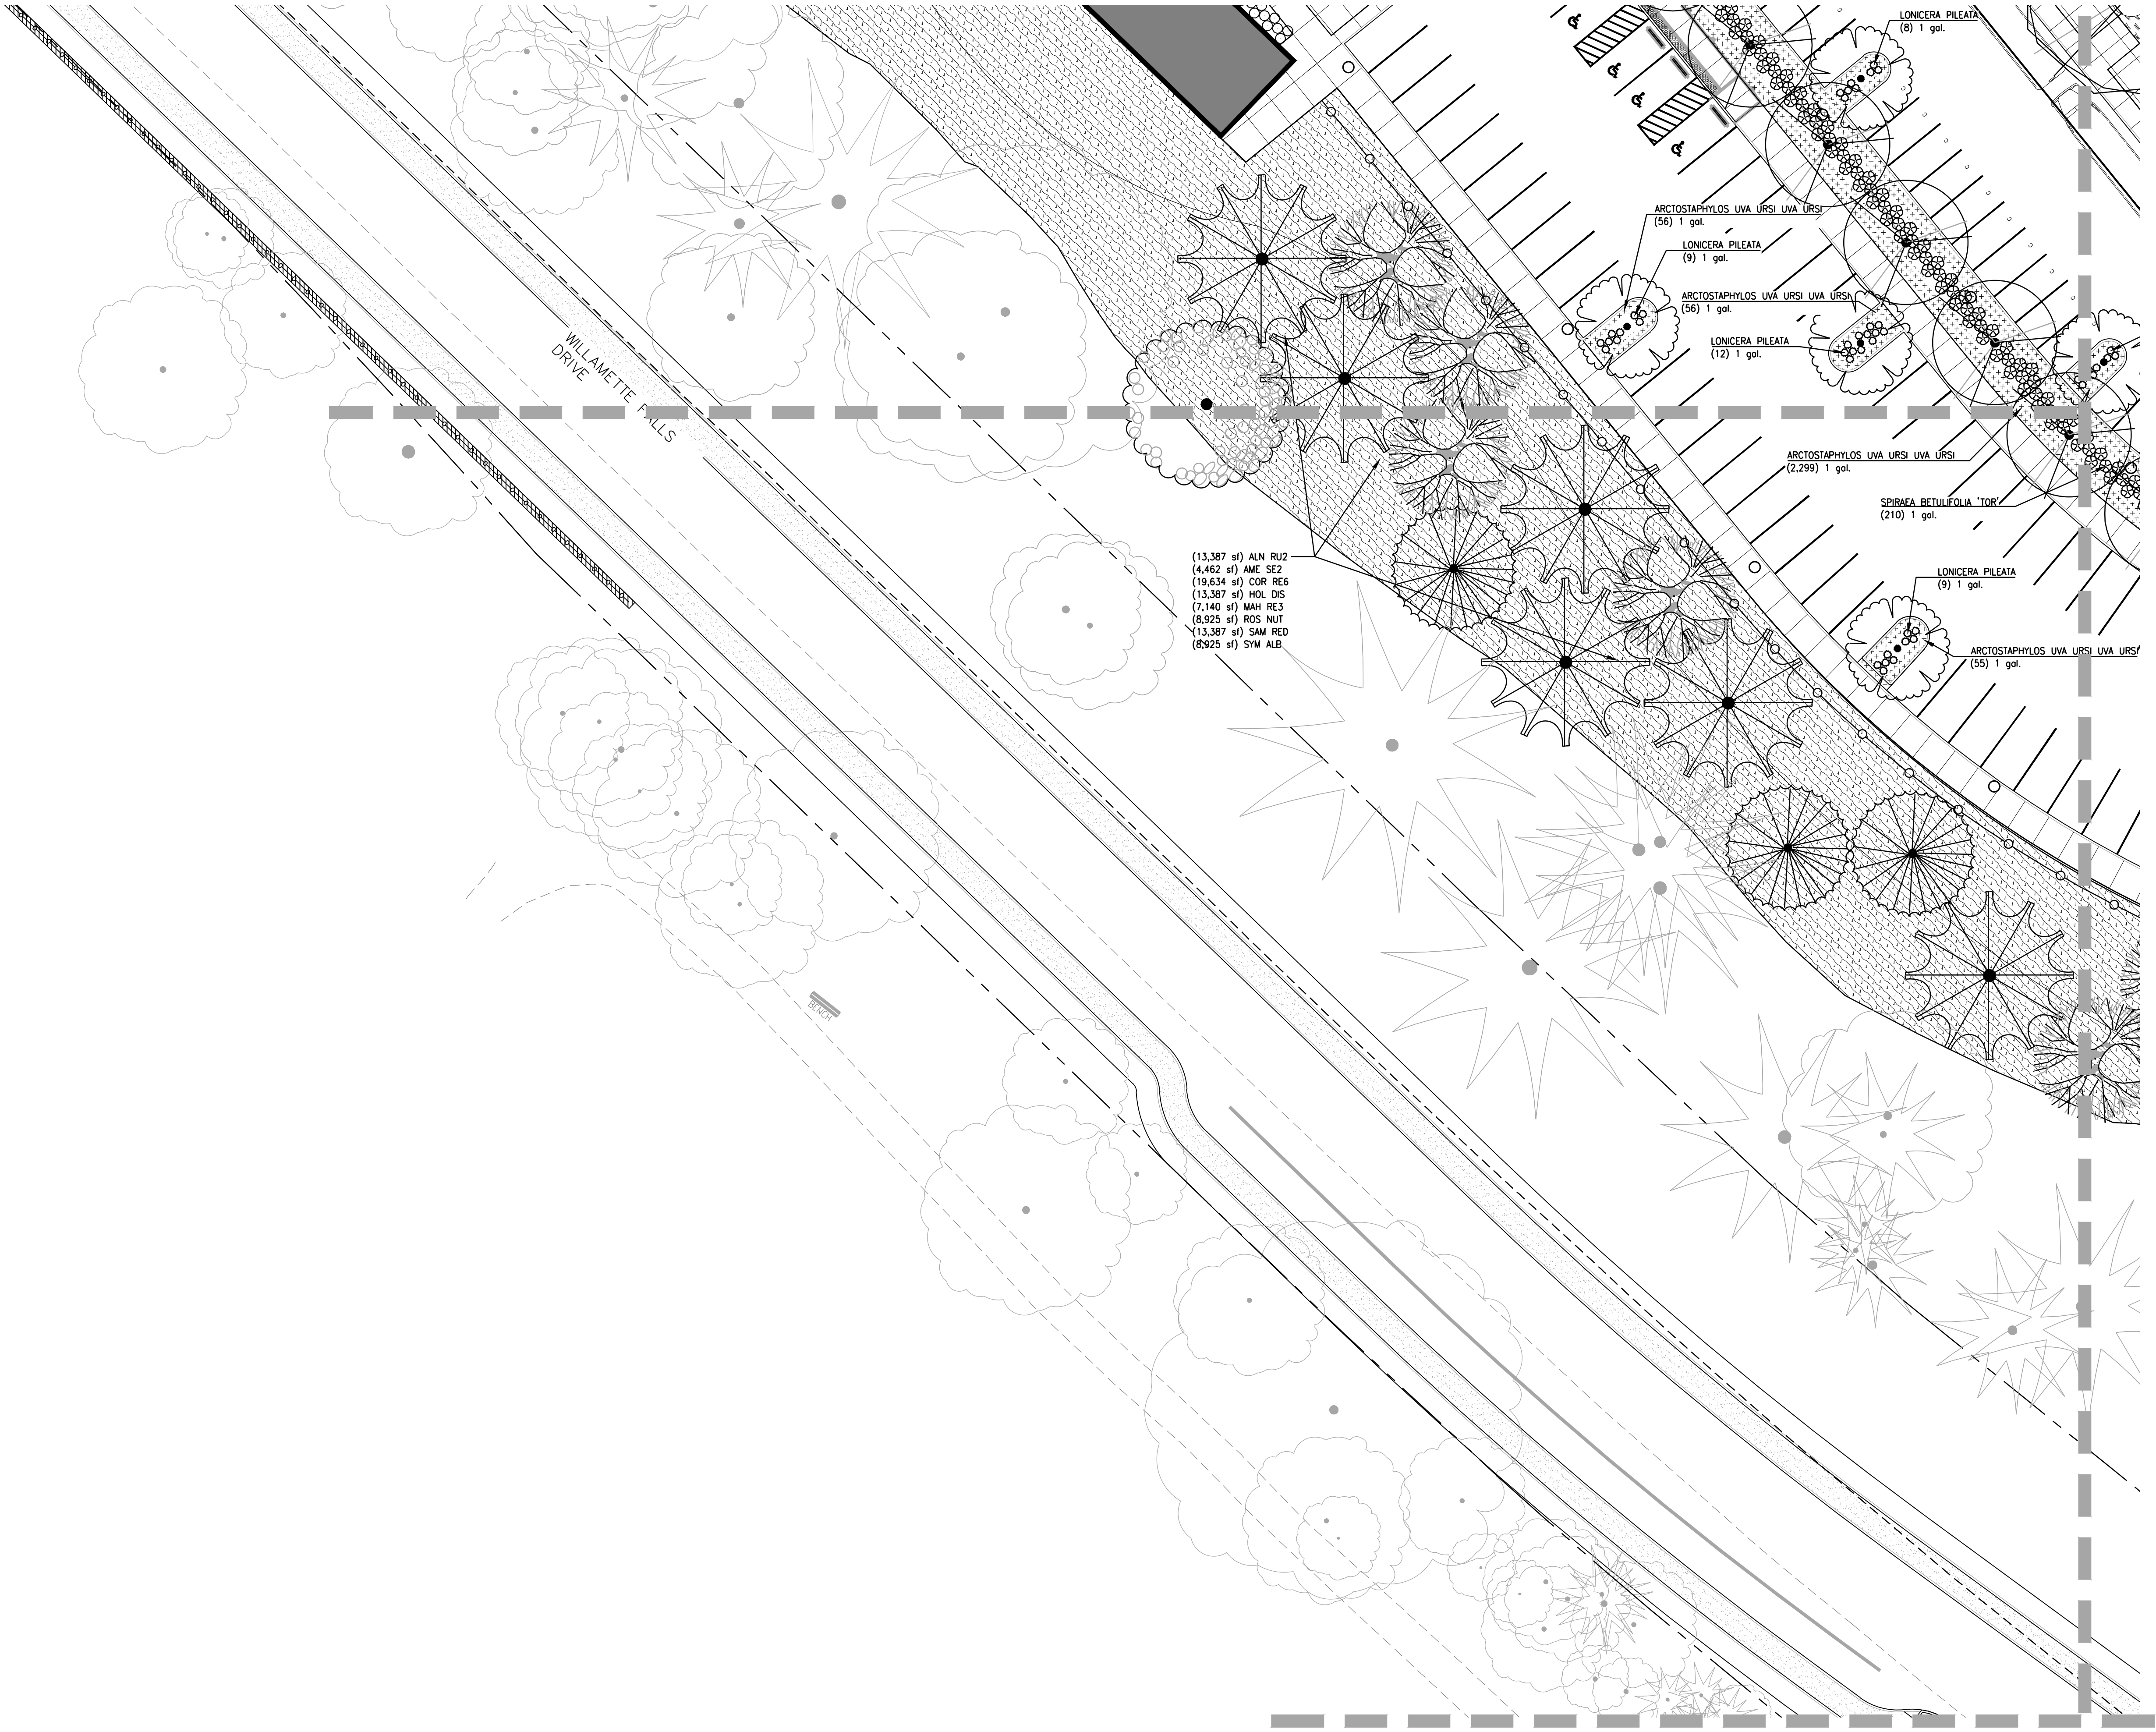

CLIENT
West Linn-Wilsonville
School District




22210 SW Stafford Rd, Tualatin, OR 97062

COPYRIGHT
This drawing has been prepared solely for the intended use. No reproduction or distribution for any purpose other than authorized by IBI Group is permitted. IBI Group shall be responsible for all dimensions and conditions on the job and IBI Group shall be responsible for any dimensions and conditions shown on the drawing. Shop drawings shall be submitted to IBI Group for general confirmation before proceeding with fabrication.

IBI Group Architects (USA), Inc.
is a member of the IBI Group of companies

ISSUES		
No.	DESCRIPTION	DATE
A	LAND USE	2021-03-17

**NOT FOR
CONSTRUCTION**

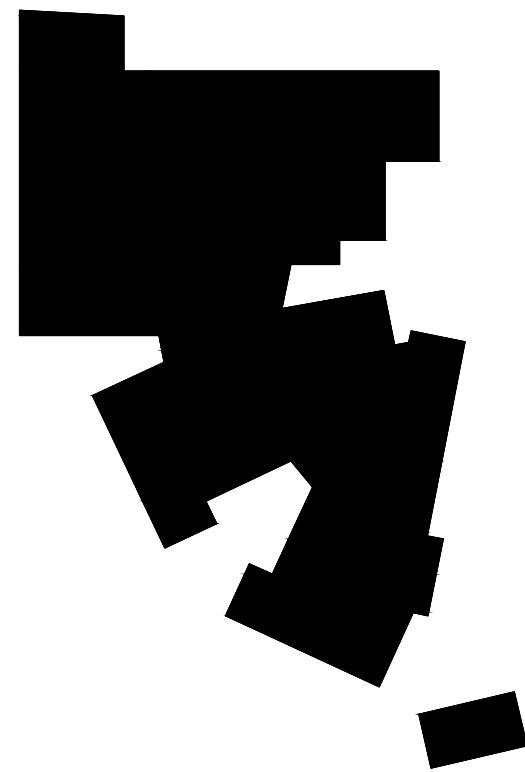

CONSULTANTS

WALKER|MACY

111 SW Oak Street, SUITE 200
PORTLAND, OR 97204
503-228-3122

SEAL



IBI GROUP
907 SW Harvey Milk Street
Portland, OR 97205, USA
tel 503 226 6950 fax 503 273 9192
ibigroup-usa.com

PROJECT

New Athey Creek Middle School
945 Dollar Street
West Linn, OR 97068

PROJECT NO:
124738

DRAWN BY:
WM

PROJECT MGR:
IA

CHECKED BY:
IA


APPROVED BY:

SHEET TITLE
PLANTING PLAN

SHEET NUMBER
L1407

ISSUE
A

SCALE CHECK
DATE

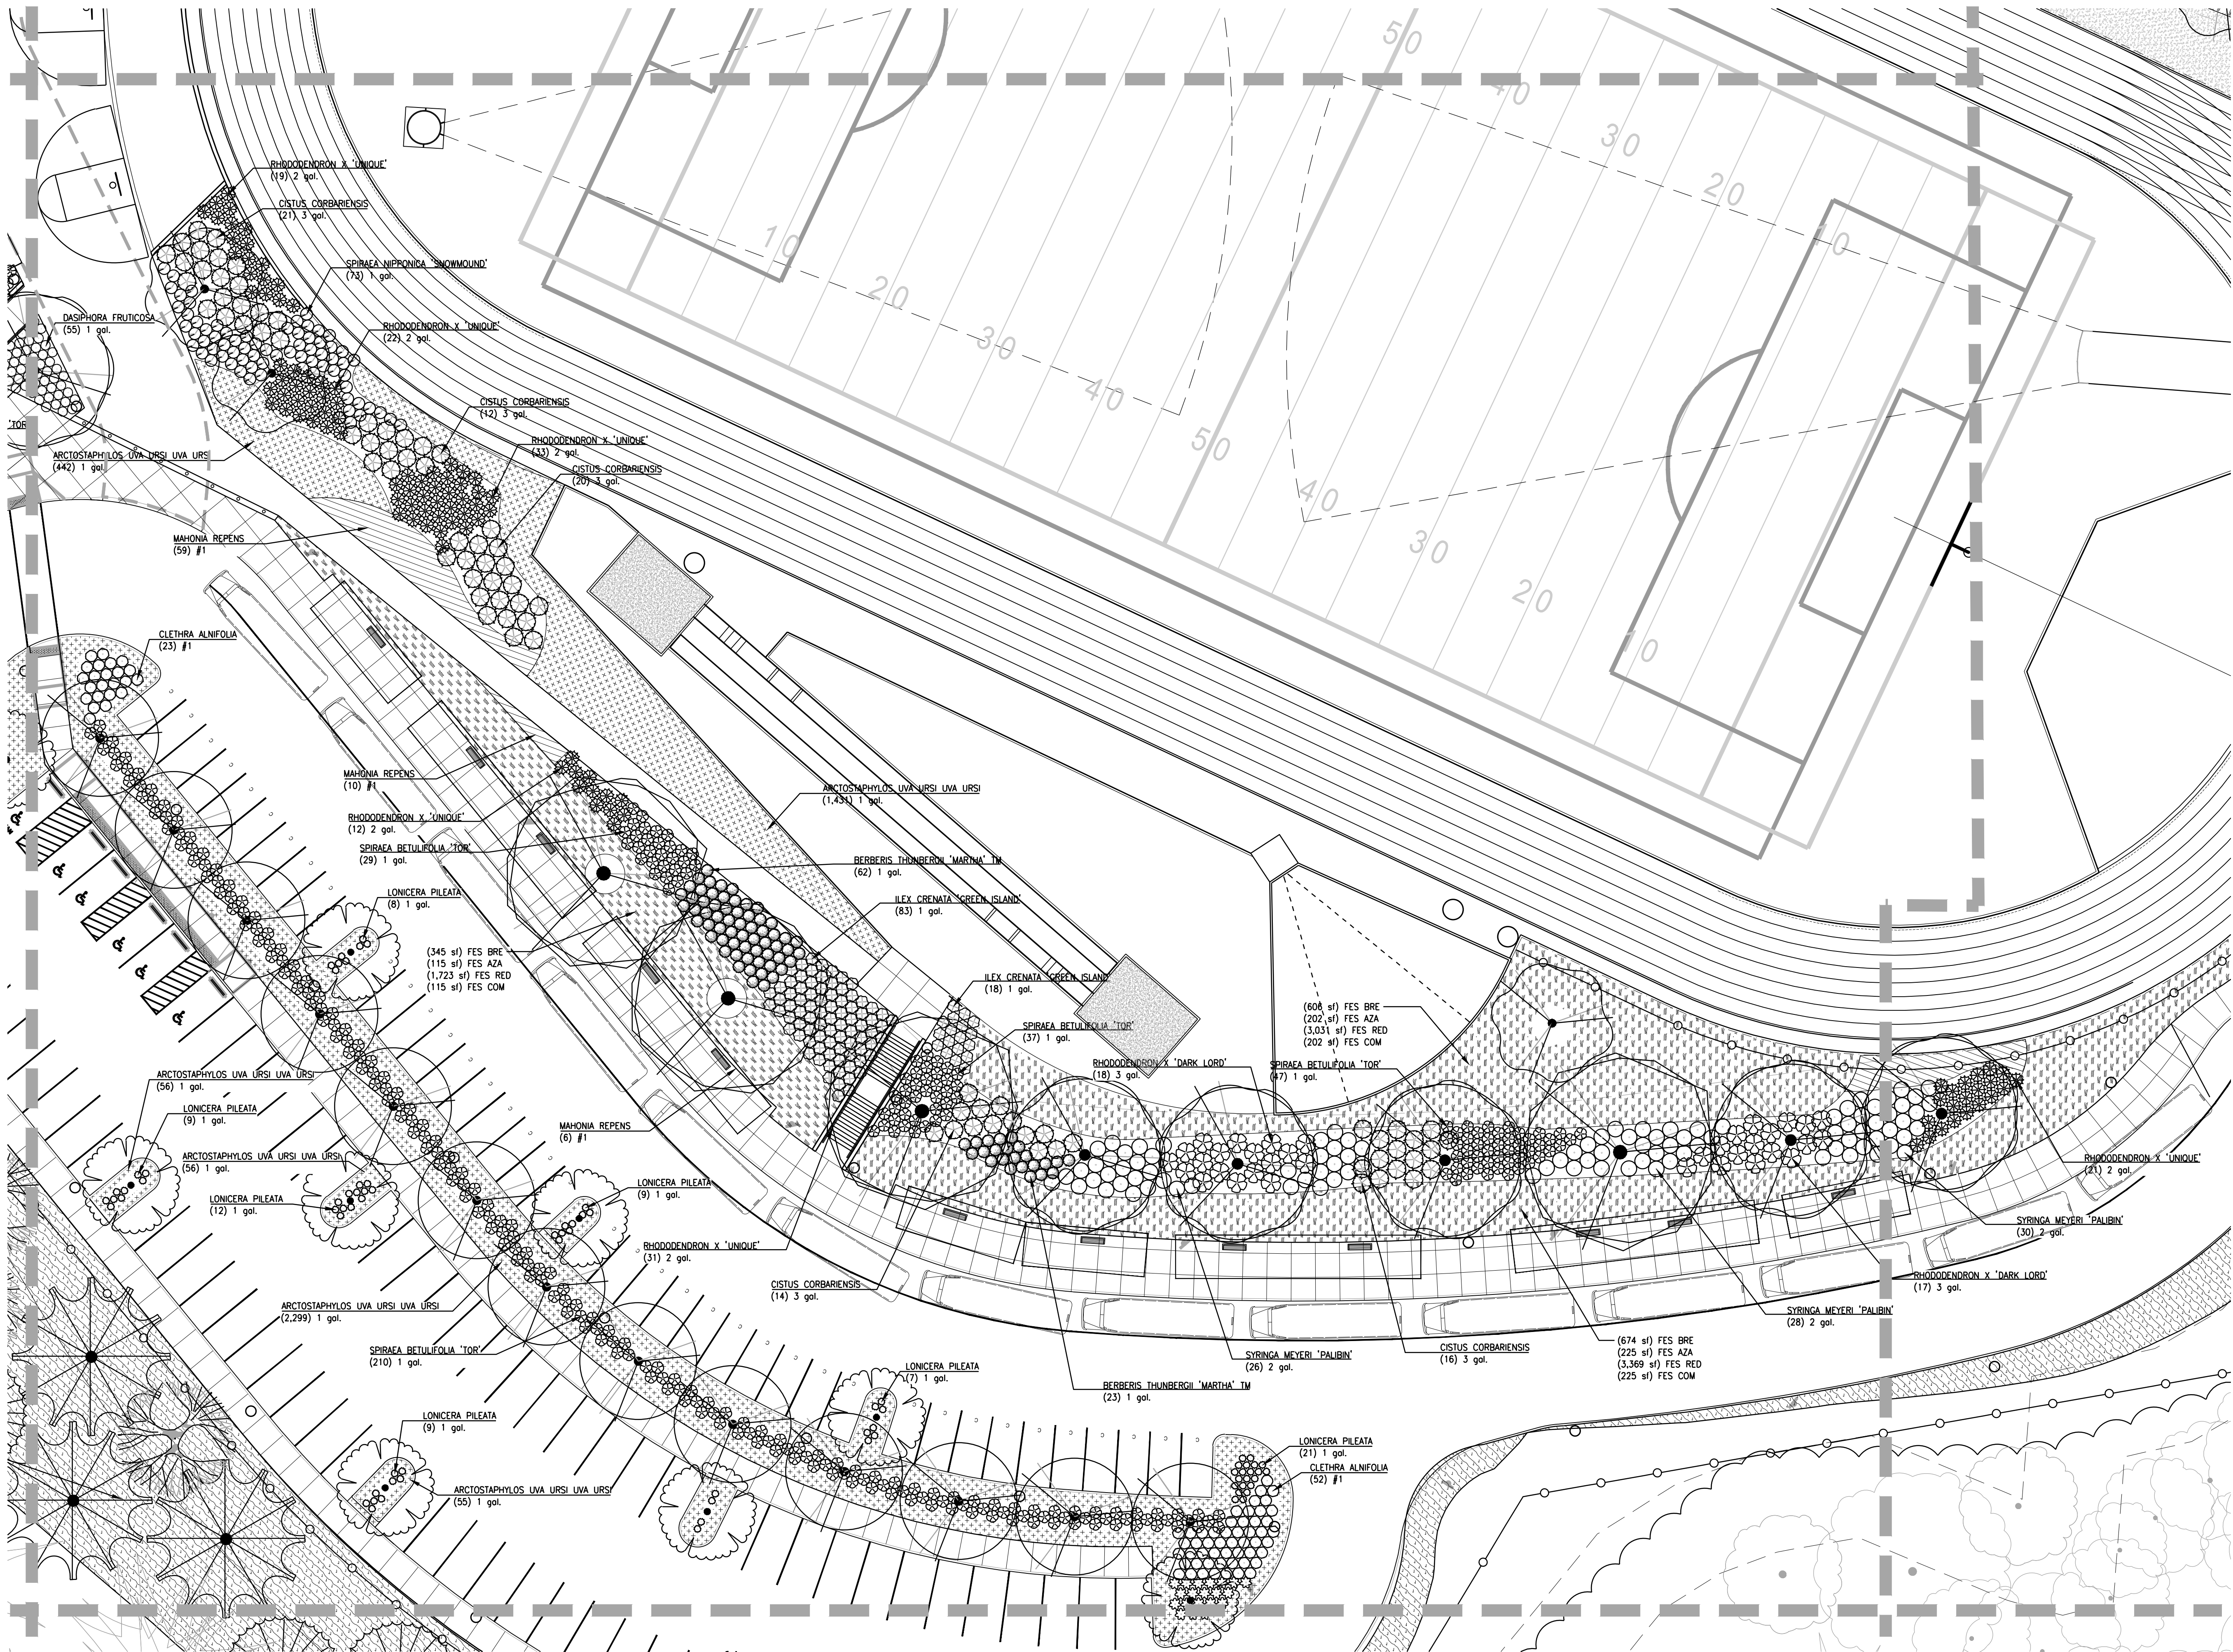

CLIENT
West Linn-Wilsonville
School District




22210 SW Stafford Rd, Tualatin, OR 97062

COPYRIGHT
This drawing has been prepared solely for the intended use, and any reproduction or distribution for any purpose other than authorized by IBI Group is prohibited. Written dimensions shall have precedence over scaled dimensions. Contractors shall verify and be responsible for all dimensions and conditions on the job and IBI Group shall be relieved of all responsibility for dimensions and conditions shown on the drawing. Shop drawings shall be submitted to IBI Group for general confirmation before proceeding with fabrication.

IBI Group Architects (USA), Inc.
is a member of the IBI Group of companies

ISSUES		
No.	DESCRIPTION	DATE
A	LAND USE	2021-03-17

**NOT FOR
CONSTRUCTION**

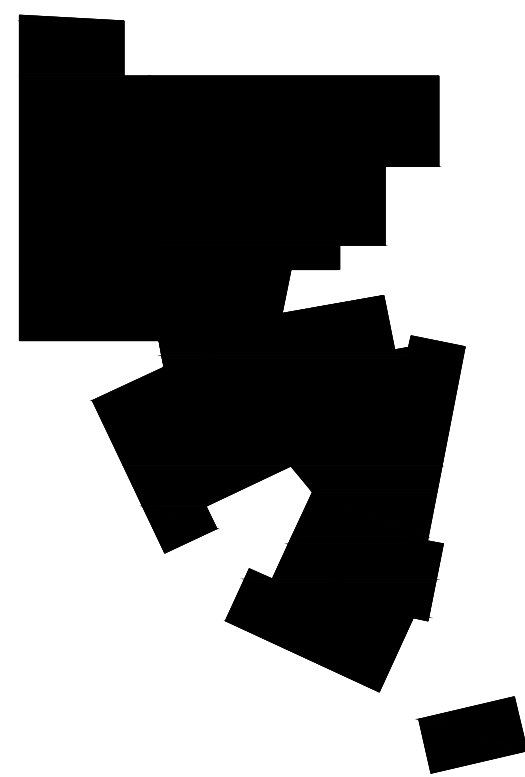

CONSULTANTS

WALKER | MACY

111 SW Oak Street, SUITE 200
PORTLAND, OR 97204
503-228-3122

SEAL



IBI GROUP
907 SW Harvey Milk Street
Portland, OR 97205, USA
tel 503 226 6550 fax 503 273 9192
ibigroup-usa.com

PROJECT

New Athey Creek Middle School
945 Dollar Street
West Linn, OR 97068

PROJECT NO:
124738

DRAWN BY:
WM

PROJECT MGR:
IA


CHECKED BY:
IA


APPROVED BY:

SHEET TITLE
PLANTING PLAN

SHEET NUMBER
L1408

ISSUE
A

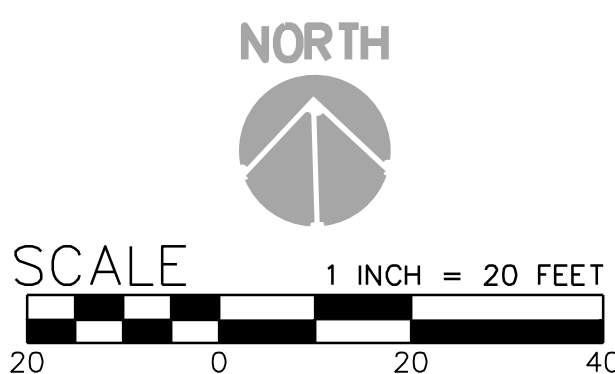

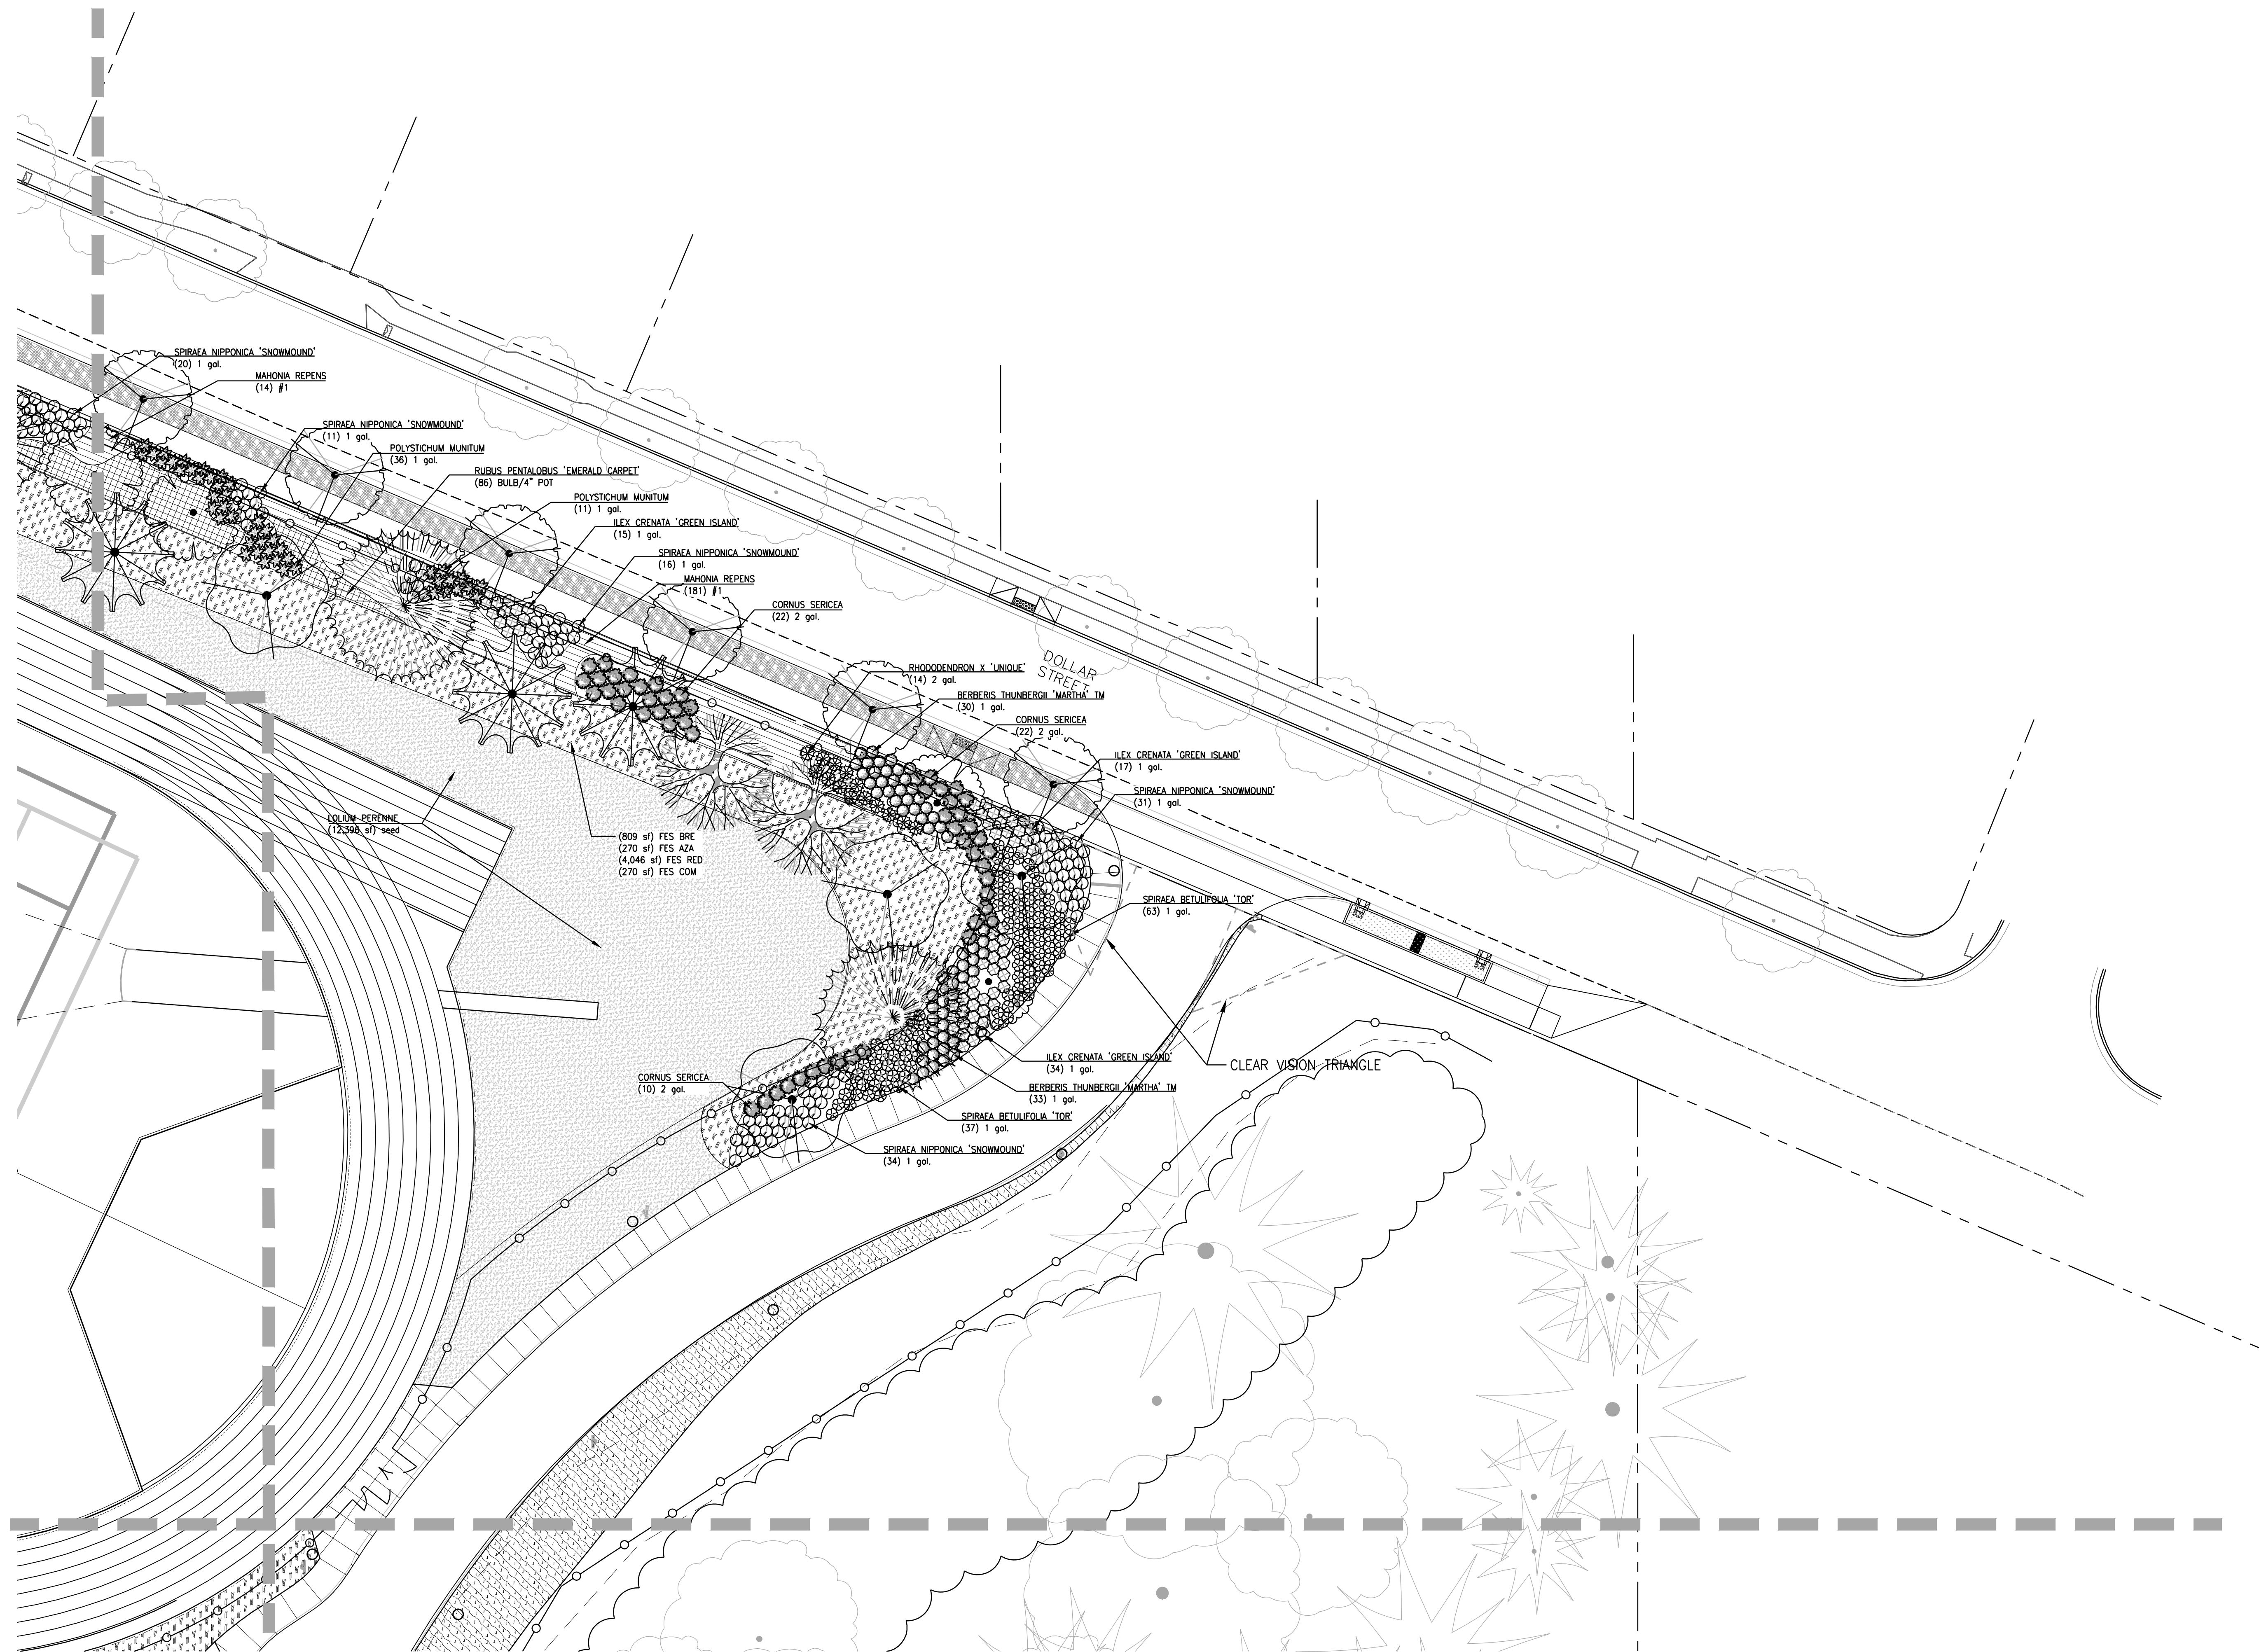

CLIENT
West Linn-Wilsonville
School District




22210 SW Stafford Rd, Tualatin, OR 97062

COPYRIGHT
This drawing has been prepared solely for the intended use. No reproduction or distribution for any purpose other than authorized by IBI Group is permitted. IBI Group shall be responsible for all dimensions and conditions on the job and IBI Group shall be responsible for any dimensions and conditions shown on the drawing. Shop drawings shall be submitted to IBI Group for general confirmation before proceeding with fabrication.

IBI Group Architects (USA), Inc.
is a member of the IBI Group of companies

ISSUES		
No.	DESCRIPTION	DATE
A	LAND USE	2021-03-17

**NOT FOR
CONSTRUCTION**

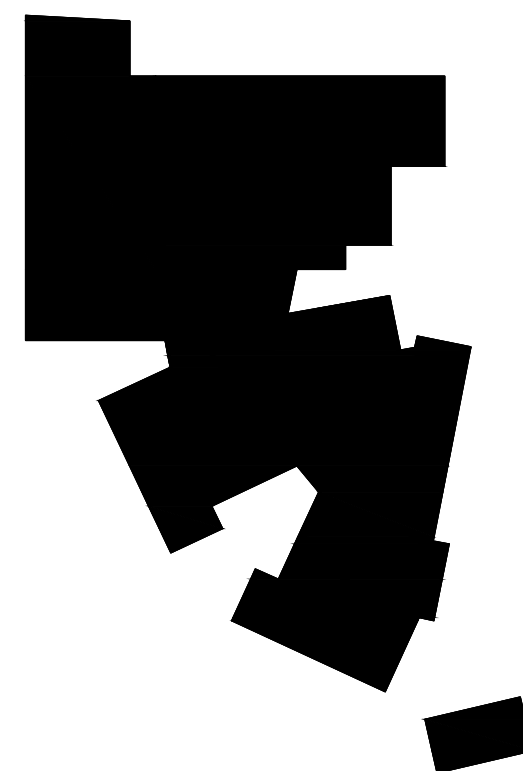

CONSULTANTS

WALKER|MACY

111 SW Oak Street, SUITE 200
PORTLAND, OR 97204
503-228-3122

SEAL



IBI GROUP
907 SW Harvey Milk Street
Portland, OR 97205, USA
tel 503 226 6550 fax 503 273 9192
ibigroup-usa.com

PROJECT

New Athey Creek Middle School
945 Dollar Street
West Linn, OR 97068

PROJECT NO:
124738

DRAWN BY:
WM

PROJECT MGR:
IA


CHECKED BY:
IA


APPROVED BY:
IA

SHEET TITLE
PLANTING PLAN

SHEET NUMBER
L1409

ISSUE
A

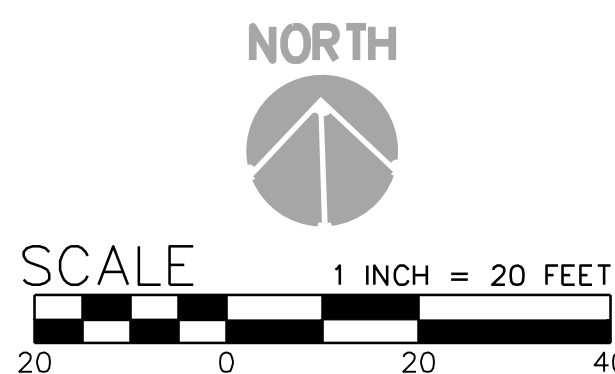

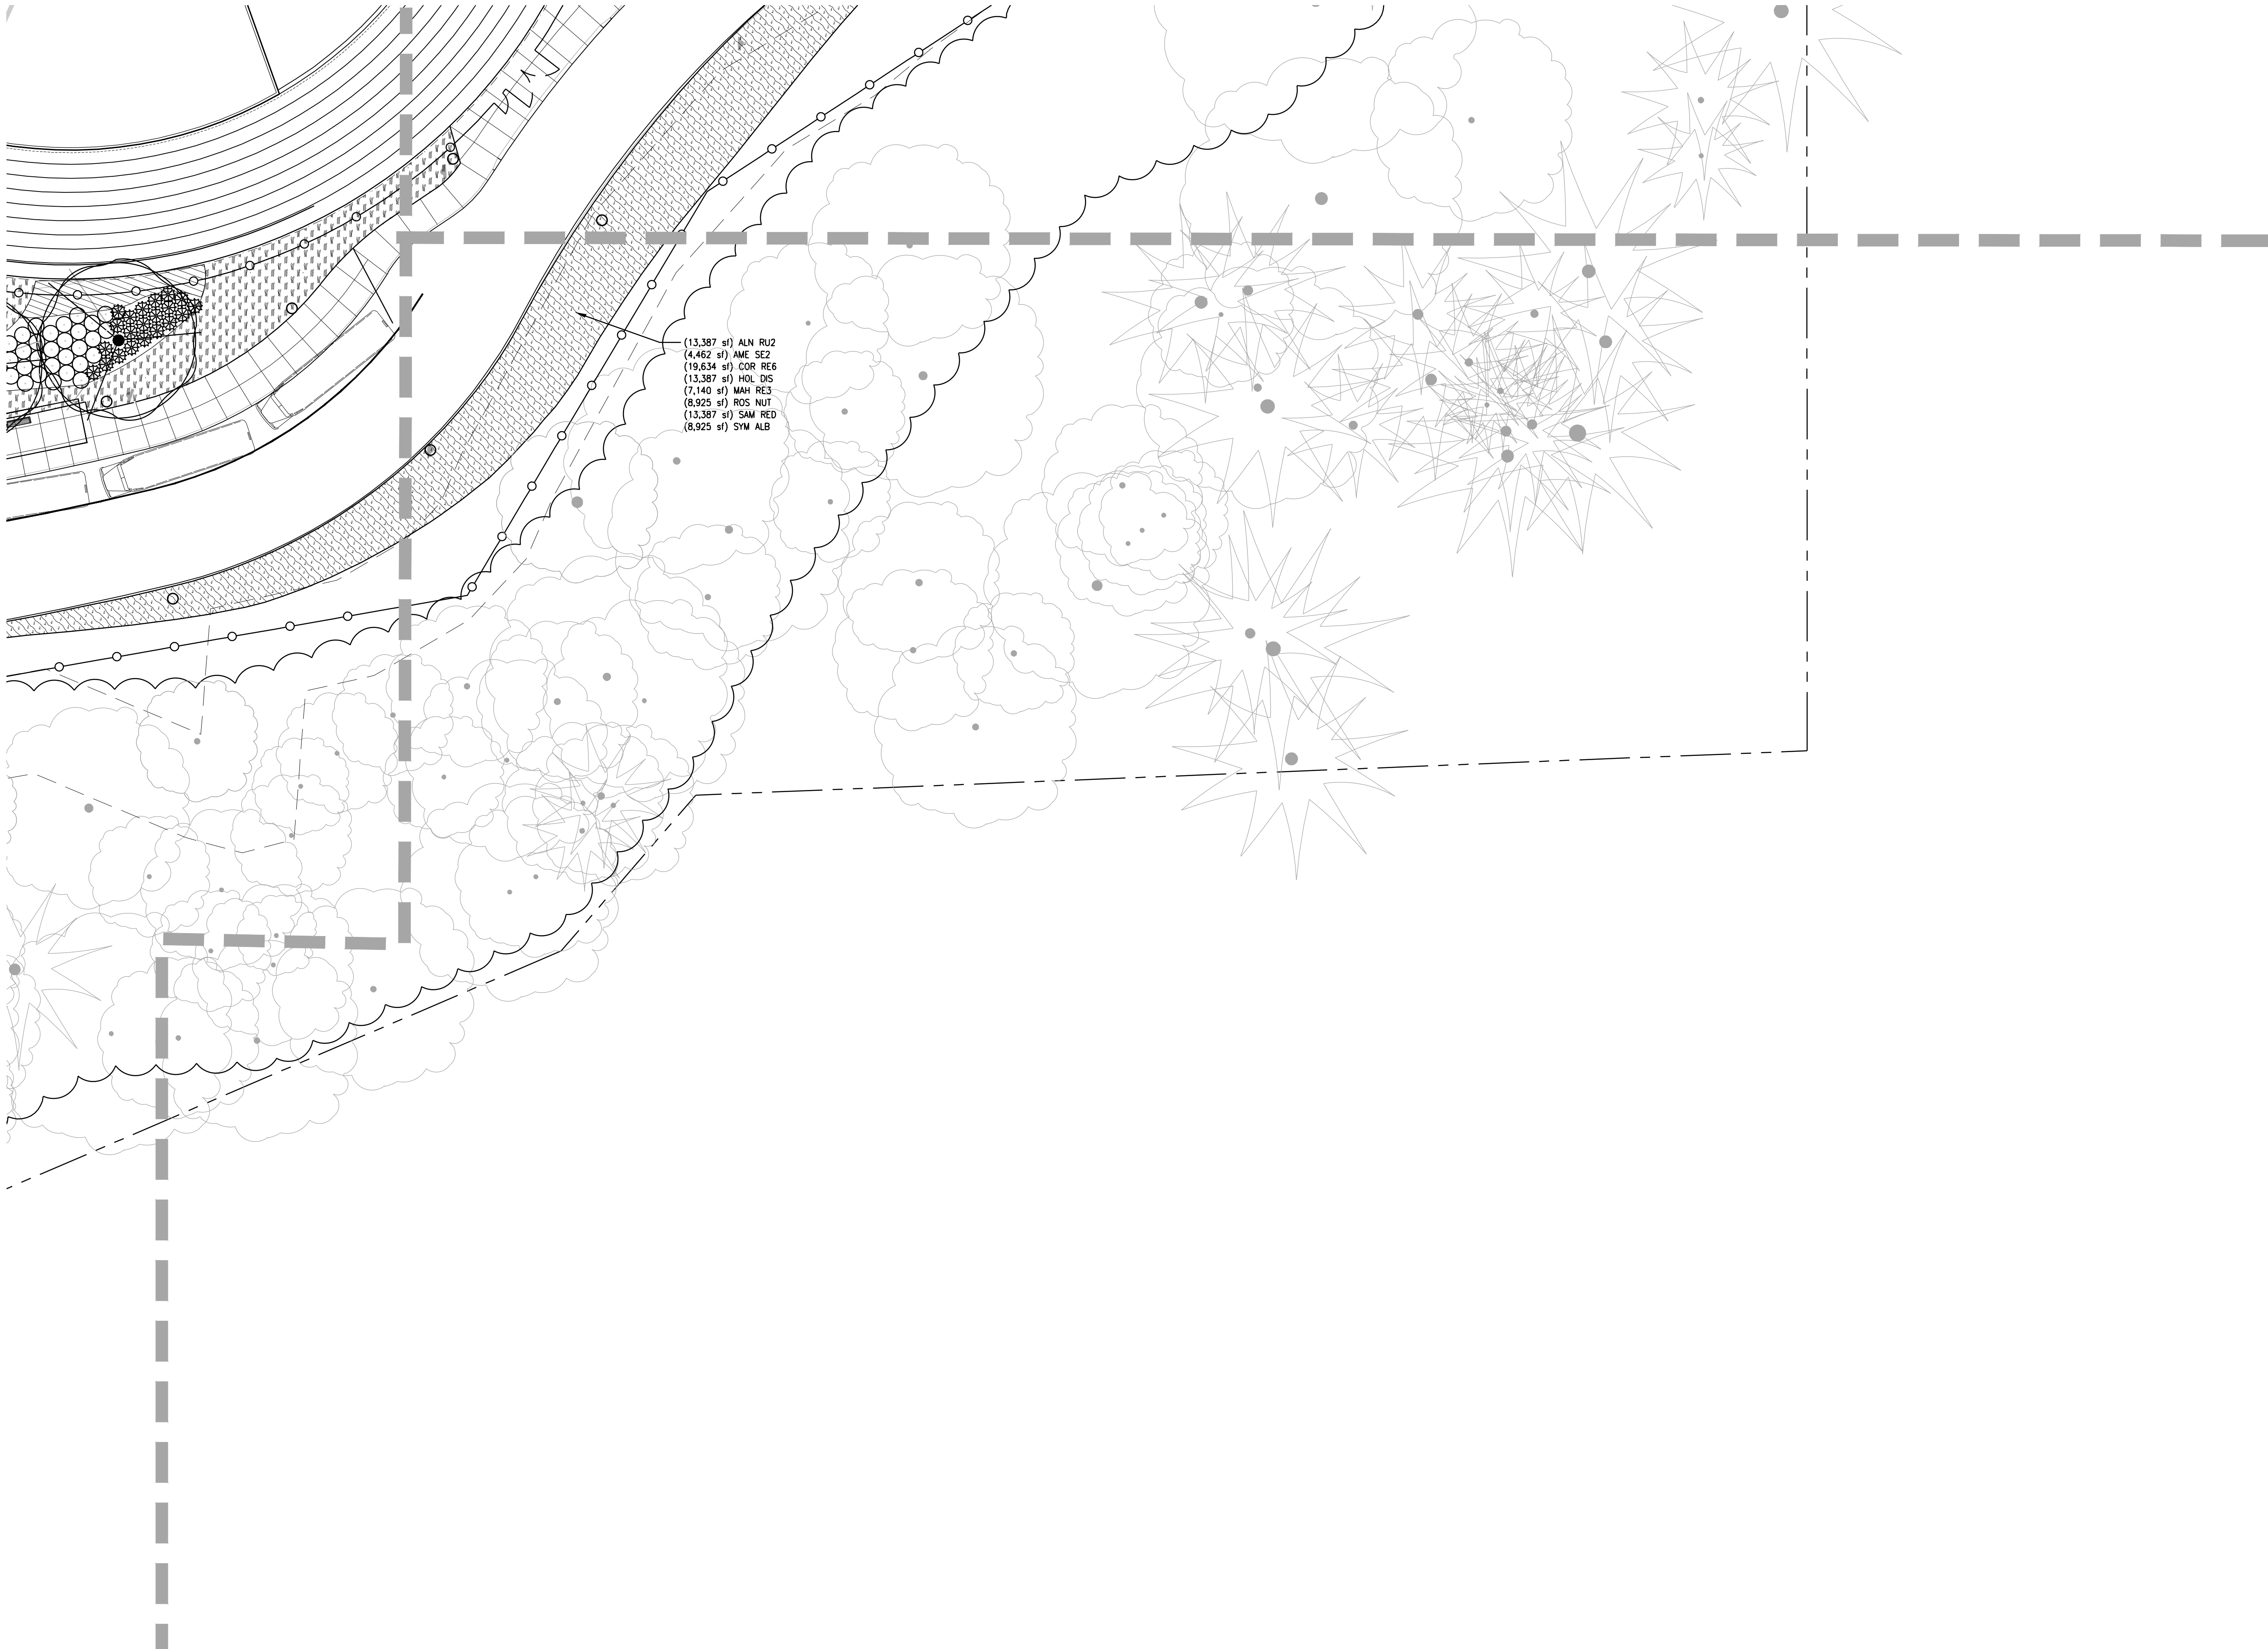

CLIENT
West Linn-Wilsonville
School District




22210 SW Stafford Rd., Tualatin, OR 97062

COPYRIGHT
This drawing has been prepared solely for the intended use. No reproduction or distribution for any purpose other than authorized by IBI Group is intended. Written dimensions shall have precedence over scaled dimensions. Contractors shall verify and be responsible for all dimensions and conditions on the job and IBI Group shall be relieved of any liability from the dimensions and conditions shown on the drawing. Shop drawings shall be submitted to IBI Group for general confirmation before proceeding with fabrication.

IBI Group Architects (USA), Inc.
is a member of the IBI Group of companies

ISSUES		
No.	DESCRIPTION	DATE
A	LAND USE	2021-03-17

**NOT FOR
CONSTRUCTION**

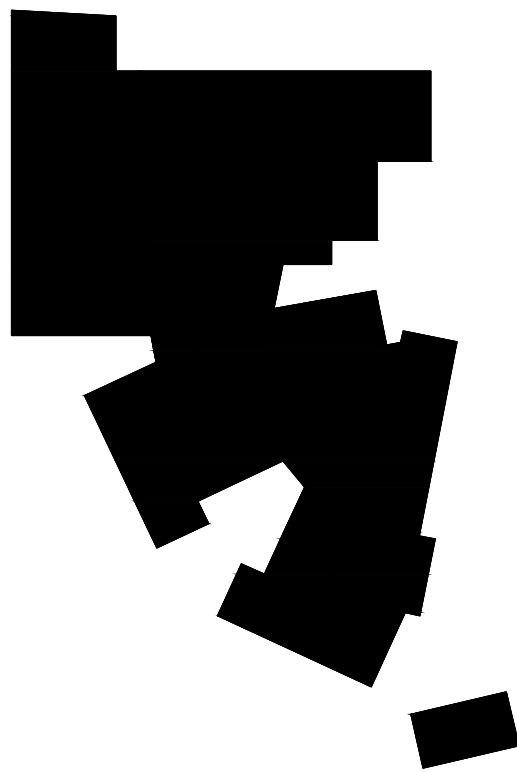

CONSULTANTS

WALKER|MACY

111 SW Oak Street, SUITE 200
PORTLAND, OR 97204
503-228-3122

SEAL



IBI GROUP
907 SW Harvey Milk Street
Portland, OR 97205, USA
tel 503 226 6950 fax 503 273 9192
ibigroup-usa.com


PROJECT
New Athey Creek Middle School
945 Dollar Street
West Linn, OR 97068


PROJECT NO: 124738	
DRAWN BY: WM	CHECKED BY: IA
PROJECT MGR: IA	APPROVED BY:

SHEET TITLE
PLANTING PLAN

SHEET NUMBER
L1410

ISSUE
A

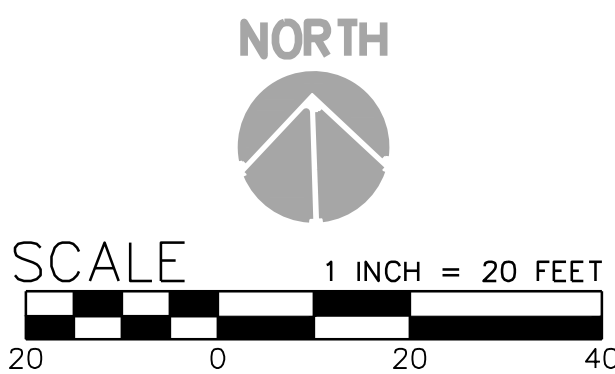

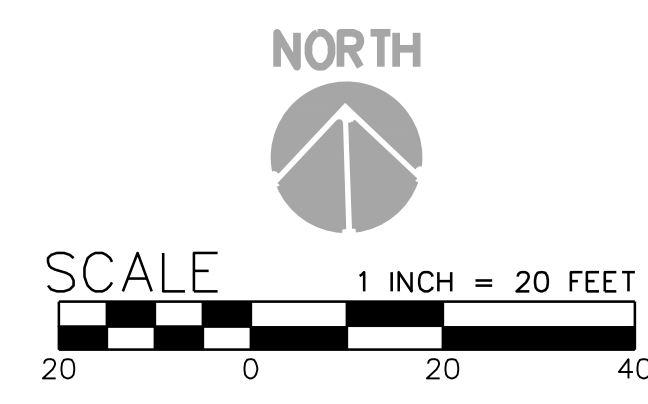

CLIENT

West Linn-Wilsonville
School District



22210 SW Stafford Rd, Tualatin, OR 97062

COPYRIGHT

This drawing has been prepared solely for the intended use, and any reproduction or distribution for any purpose other than authorized by IBI Group is forbidden.


Written dimensions shall have precedence over scaled dimensions. Contractors shall verify and be responsible for all dimensions and conditions on the job, and IBI Group shall be relieved of any liability from the dimensions and conditions shown on the drawing. Shop drawings shall be submitted to IBI Group for general confirmation before proceeding with fabrication.

IBI Group Architects (USA), Inc.

is a member of the IBI Group of companies

ISSUES		
No.	DESCRIPTION	DATE
A	LAND USE	2021-03-17

NOT FOR
CONSTRUCTION

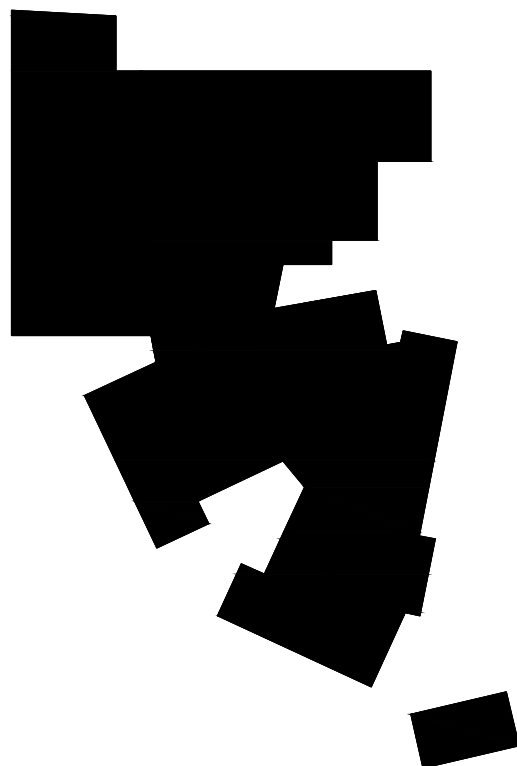


CONSULTANTS

WALKER|MACY

111 SW Oak Street, SUITE 200
PORTLAND, OR 97204
503-228-3122

SEAL

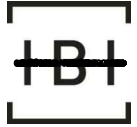

IBI GROUP

907 SW Harvey Milk Street
Portland, OR 97205, USA
tel 503 226 6950 fax 503 273 9192
ibigroup-usa.com

PROJECT

New Athey Creek Middle School
945 Dollar Street
West Linn, OR 97068

PROJECT NO: 124738	
DRAWN BY: WM	CHECKED BY: IA
PROJECT MGR: IA	APPROVED BY:

SHEET TITLE

PLANTING PLAN

SHEET NUMBER L1411	ISSUE A
-----------------------	------------

SCALE CHECK

DATE